


MAINTENANCE OF TRAFFIC ON I-55 TO BE INSTALLED (BY OTHERS). CONTRACTOR TO COORDINATE WITH CONTRACT 60W77

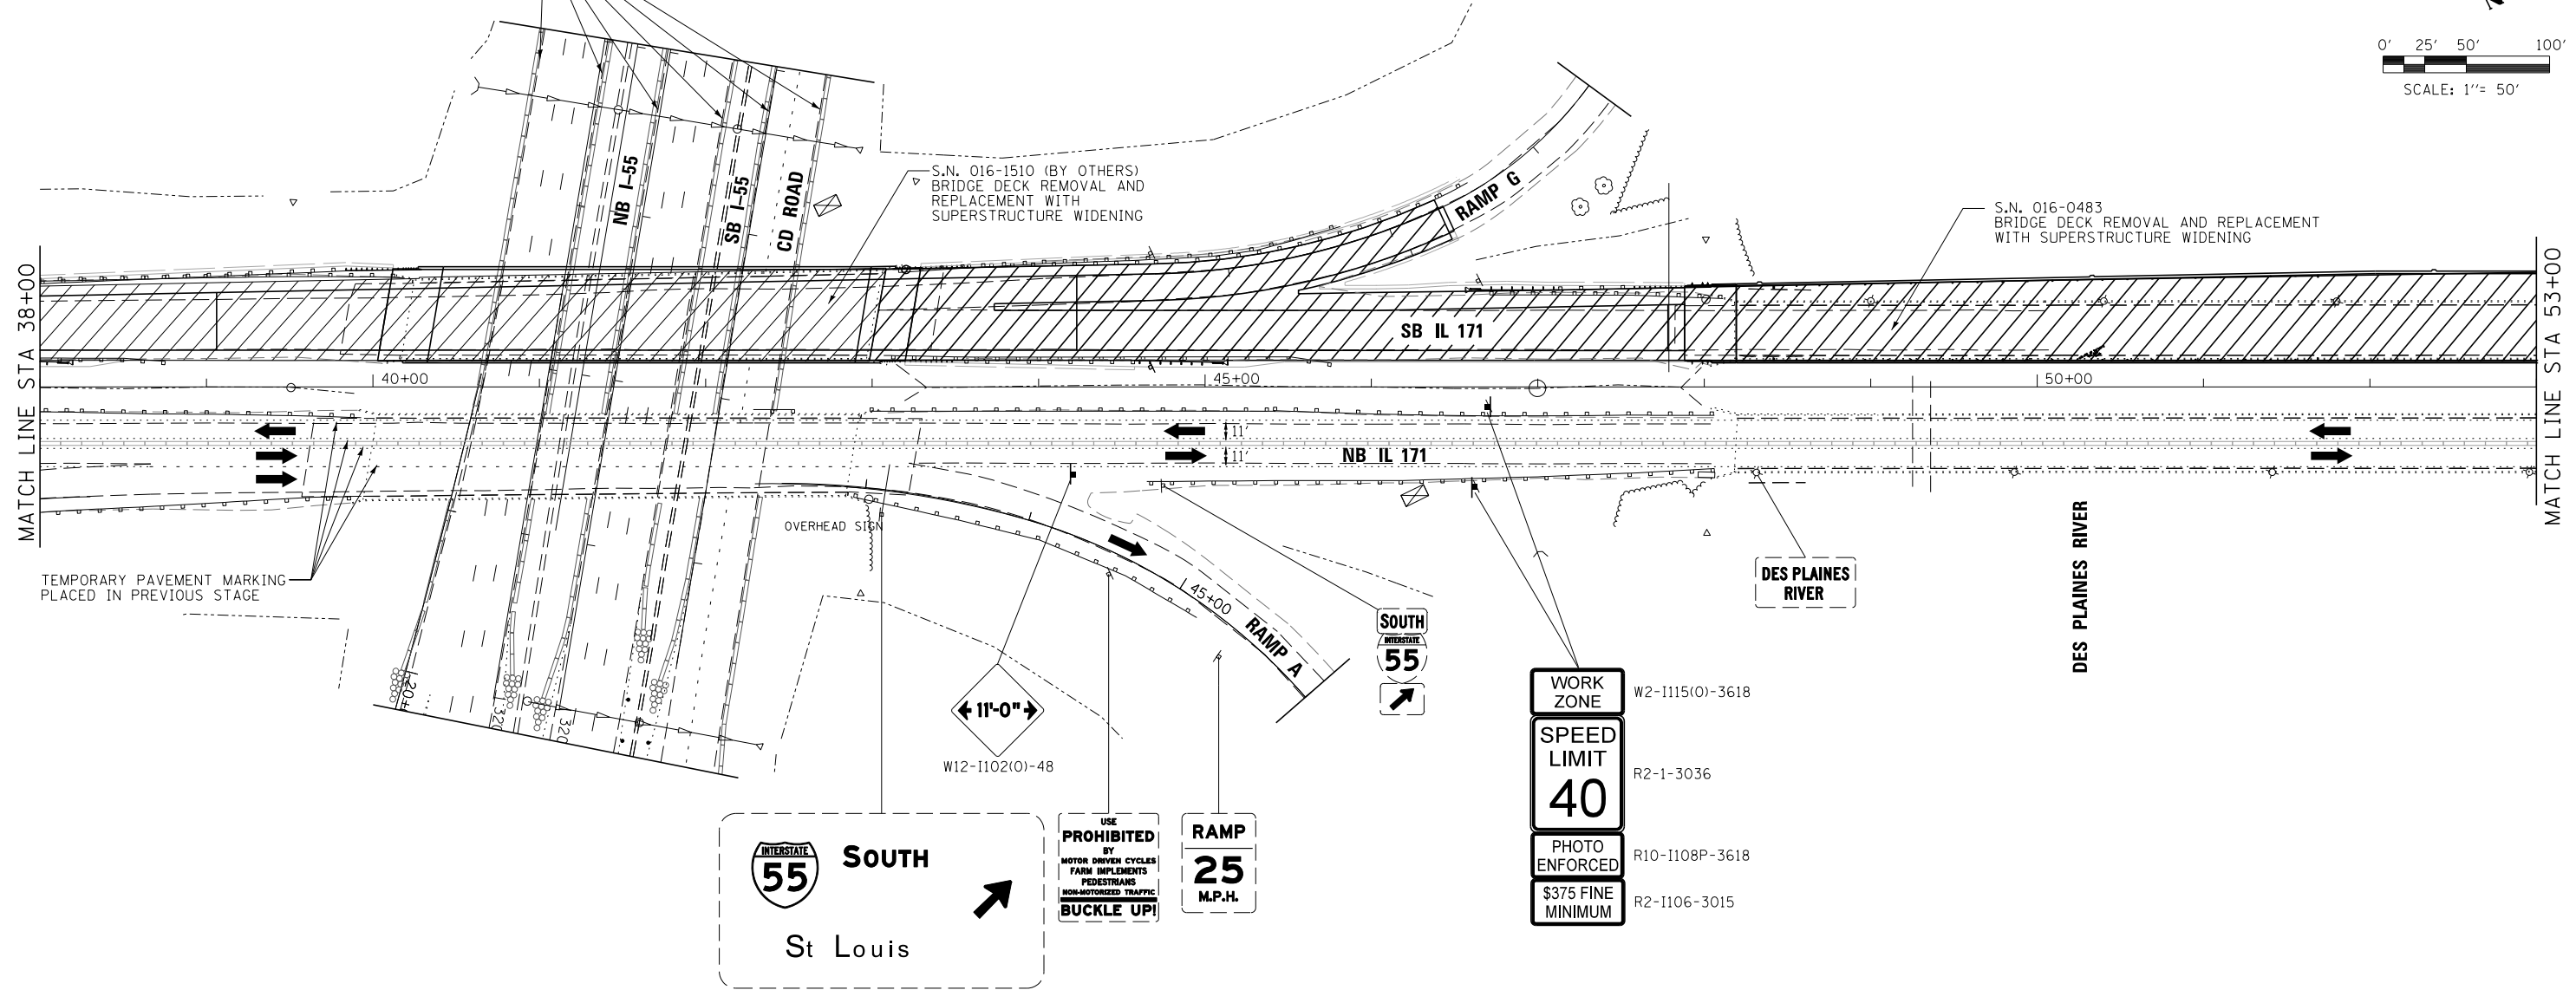

LEGEND

- | | | | |
|--|--|------|--|
| | WORK AREA | (1) | EPOXY PAVEMENT MARKING - LETTERS AND SYMBOLS (WHITE) |
| | TEMPORARY PAVEMENT PLACED PREVIOUS STAGE | (2) | EPOXY PAVEMENT MARKING - 4 INCH (WHITE) |
| | TEMPORARY PAVEMENT PLACED THIS STAGE | (3) | EPOXY PAVEMENT MARKING - 4 INCH (YELLOW) |
| | FLASHING ARROW BOARD | (4) | EPOXY PAVEMENT MARKING - 6 INCH (WHITE) w/ TEMPORARY RAISED REFLECTIVE PAVEMENT MARKER |
| | TRAFFIC LANE | (4a) | EPOXY PAVEMENT MARKING - 6 INCH (WHITE) (2' DASH, 6' SKIP) |
| | TYPE III BARRICADES | (5) | EPOXY PAVEMENT MARKING - 12 INCH (WHITE) |
| | TEMPORARY SIGN | (6) | EPOXY PAVEMENT MARKING - 12 INCH (YELLOW) |
| | TEMPORARY CONCRETE BARRIER | (7) | EPOXY PAVEMENT MARKING - 24 INCH (WHITE) |
| | IMPACT ATTENUATORS, TEMPORARY (NON-REDIRECTIVE), TEST LEVEL 3 | (8) | WET REFLECTIVE TEMPORARY TAPE - 4 INCH (WHITE) |
| | DRUMS w/ STEADY BURN MONODIRECTIONAL LIGHTS @ 50' CENTERS (TYP.) @ 25' CENTERS ON CURVES @ 20' CENTERS ON TAPERS | (9) | WET REFLECTIVE TEMPORARY TAPE - 4 INCH (YELLOW) |
| | DRUMS w/ STEADY BURN MONODIRECTIONAL LIGHTS @ 20' CENTERS ON TAPERS | | |

FILE NAME =	DESIGNED - AAA	REVISED -
...\\D160J16-sht-IL171-Mot-Stlb-SB-04.dgn	DRAWN - TMB	REVISED -
USER NAME = jmajewski	CHECKED - JMM	REVISED -
PLOT DATE = 8/20/2014	DATE - 6/23/2014	REVISED -



STATE OF ILLINOIS
DEPARTMENT OF TRANSPORTATION

**MAINTENANCE OF TRAFFIC
STAGE 1B**

SCALE: 1"=50' SHEET 32 OF 50 SHEETS STA. TO STA.

F.A.P. RTE.	SECTION	COUNTY	TOTAL SHEETS	SHEET NO.
372/373	2013-038B-R	COOK	821	93
CONTRACT NO. 60J16				
ILLINOIS FED. AID PROJECT				