
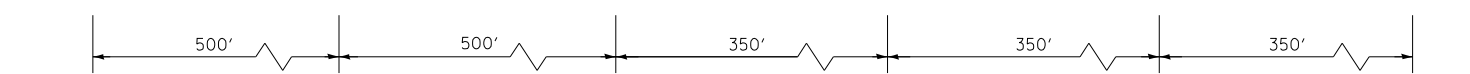
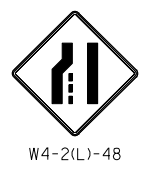
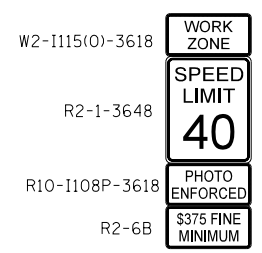


EXISTING OVERHEAD SIGNS TO BE MODIFIED AS SHOWN

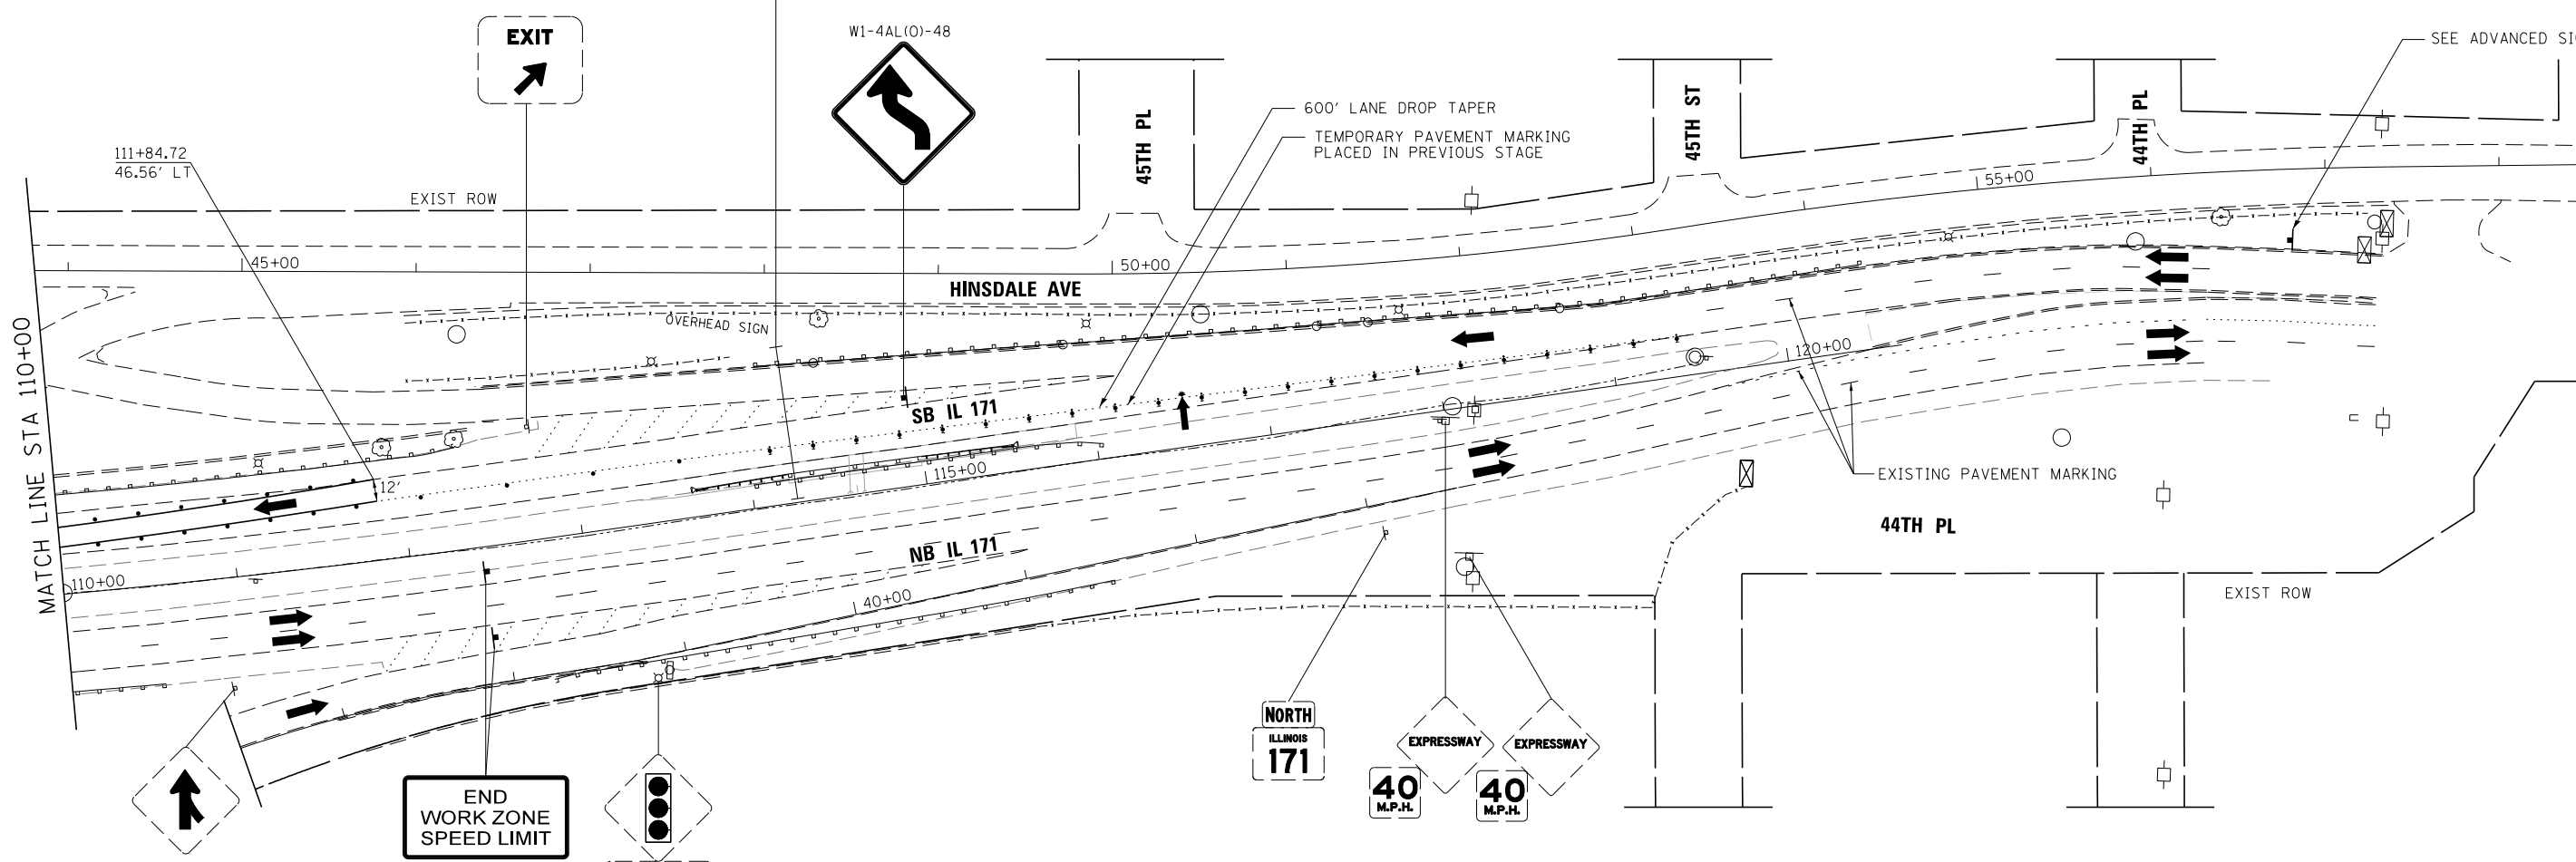

**NOTE:**  
ADD SECOND SET OF ADVANCED WARNING SIGNS ON BARRIER MEDIAN WHERE AVAILABLE

**LEGEND**

- WORK AREA
  - TEMPORARY PAVEMENT PLACED PREVIOUS STAGE
  - TEMPORARY PAVEMENT PLACED THIS STAGE
  - FLASHING ARROW BOARD
  - TRAFFIC LANE
  - TYPE III BARRICADES
  - TEMPORARY SIGN
  - TEMPORARY CONCRETE BARRIER
  - IMPACT ATTENUATORS, TEMPORARY (NON-REDIRECTIVE), TEST LEVEL 3
  - DRUMS w/ STEADY BURN MONODIRECTIONAL LIGHTS @ 50' CENTERS (TYP.) @ 25' CENTERS ON CURVES @ 20' CENTERS ON TAPERS
  - DRUMS w/ STEADY BURN MONODIRECTIONAL LIGHTS @ 20' CENTERS ON TAPERS
- ① EPOXY PAVEMENT MARKING - LETTERS AND SYMBOLS (WHITE)
  - ② EPOXY PAVEMENT MARKING - 4 INCH (WHITE)
  - ③ EPOXY PAVEMENT MARKING - 4 INCH (YELLOW)
  - ④ EPOXY PAVEMENT MARKING - 6 INCH (WHITE) w/ TEMPORARY RAISED REFLECTIVE PAVEMENT MARKER
  - ④a EPOXY PAVEMENT MARKING - 6 INCH (WHITE) (2' DASH, 6' SKIP)
  - ⑤ EPOXY PAVEMENT MARKING - 12 INCH (WHITE)
  - ⑥ EPOXY PAVEMENT MARKING - 12 INCH (YELLOW)
  - ⑦ EPOXY PAVEMENT MARKING - 24 INCH (WHITE)
  - ⑧ WET REFLECTIVE TEMPORARY TAPE - 4 INCH (WHITE)
  - ⑨ WET REFLECTIVE TEMPORARY TAPE - 4 INCH (YELLOW)

FILE NAME =	DESIGNED - AAA	REVISED -
...\\D160J16-sht-IL171-Mot-St1b-SB-09.dgn	DRAWN - TMB	REVISED -
USER NAME = agibson	CHECKED - JMM	REVISED -
PLOT DATE = 8/20/2014	DATE - 6/23/2014	REVISED -



STATE OF ILLINOIS  
DEPARTMENT OF TRANSPORTATION

MAINTENANCE OF TRAFFIC  
STAGE 1B

SCALE: 1"=50' SHEET 37 OF 50 SHEETS STA. TO STA.

F.A.P. RTE.	SECTION	COUNTY	TOTAL SHEETS	SHEET NO.
372/373	2013-038B-R	COOK	821	98
CONTRACT NO. 60J16			ILLINOIS FED. AID PROJECT	