

EXISTING OVERHEAD SIGNS
TO BE ADJUSTED AS SHOWN



Archer Ave
55th St
2 MILES



Chicago
St Louis
RIGHT 1 MILE



47th St



R2-1-3036
M1-1-3636
M6-2-3021

NOTE:

REFER TO DETOUR PLAN FOR STAGE 1C
FOR I-55 DETOUR SIGNAGE

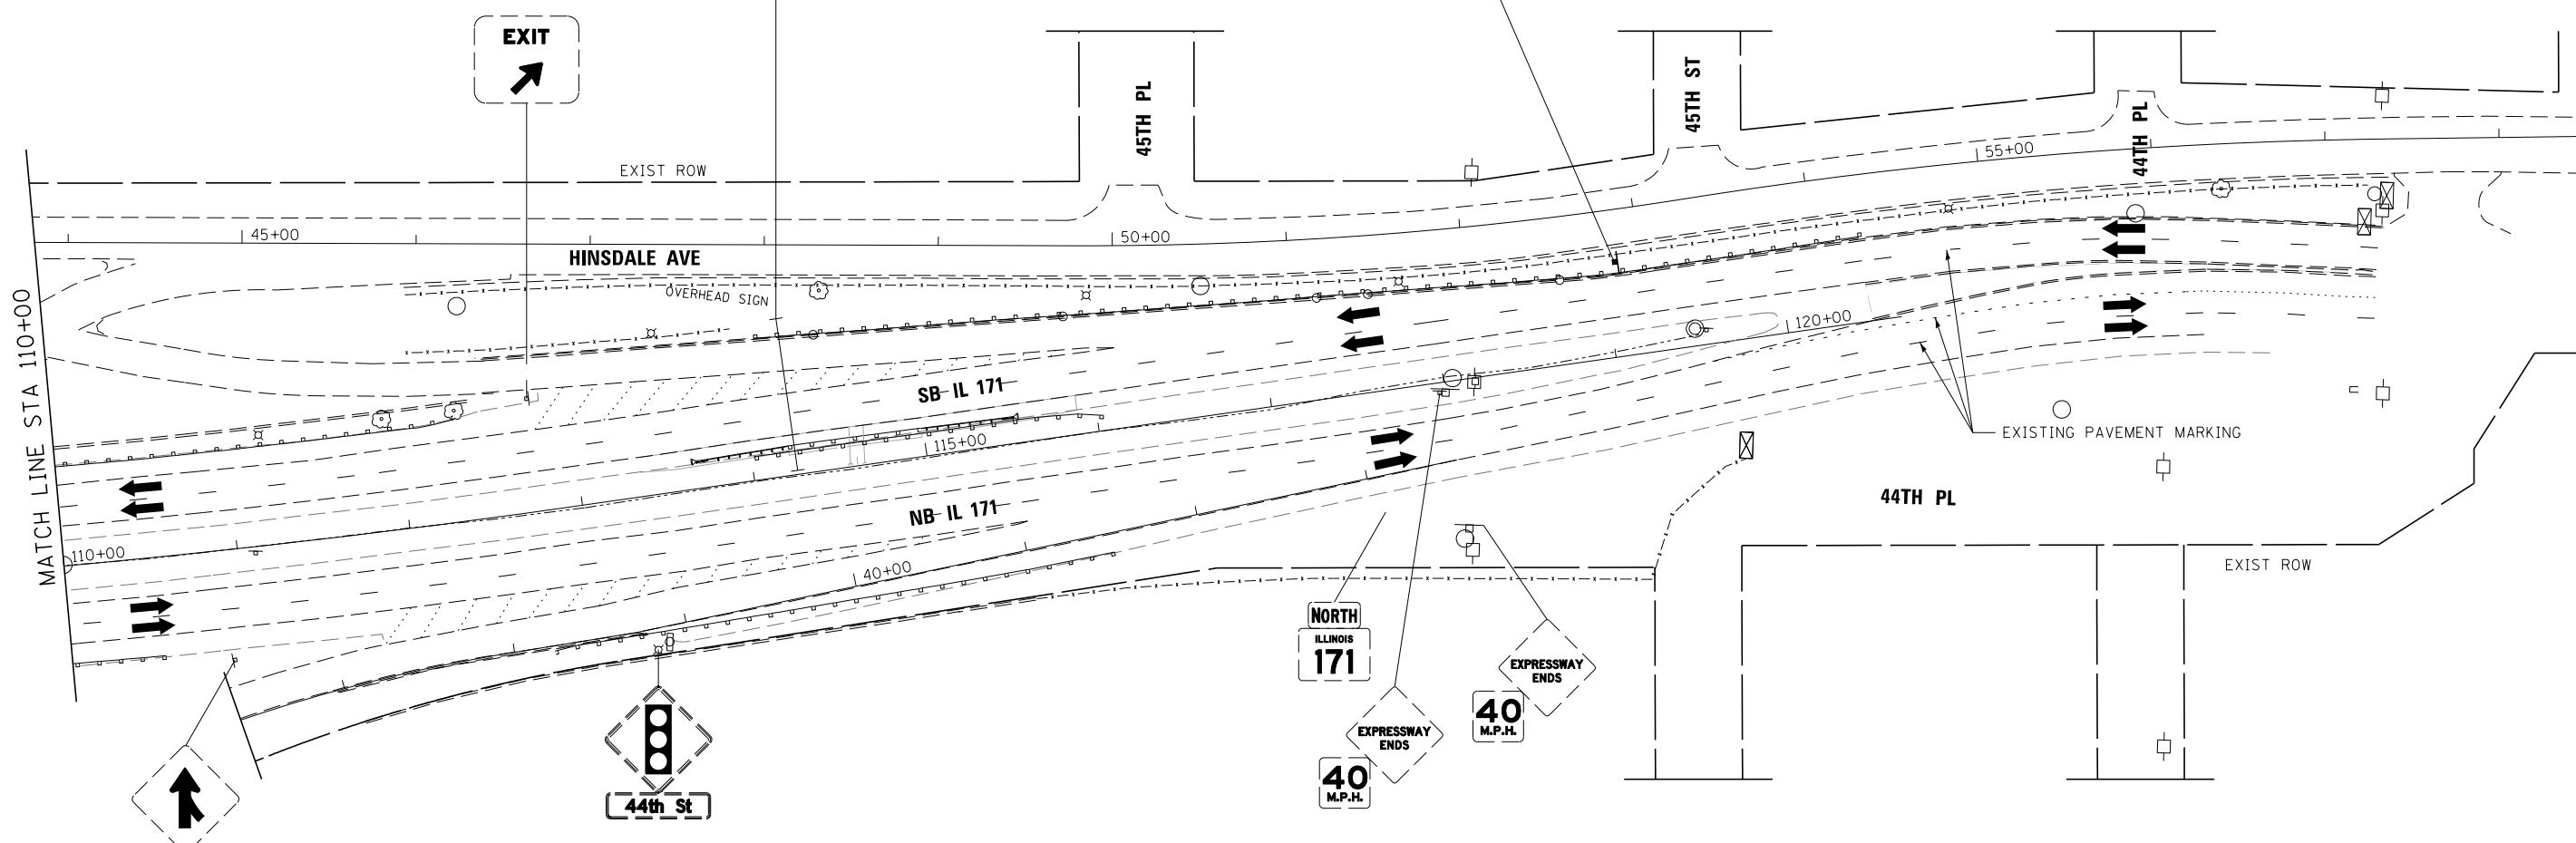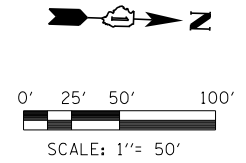

LEGEND

- | | | | |
|--|--|----|--|
| | WORK AREA | ① | EPOXY PAVEMENT MARKING - LETTERS AND SYMBOLS (WHITE) |
| | TEMPORARY PAVEMENT PLACED PREVIOUS STAGE | ② | EPOXY PAVEMENT MARKING - 4 INCH (WHITE) |
| | TEMPORARY PAVEMENT PLACED THIS STAGE | ③ | EPOXY PAVEMENT MARKING - 4 INCH (YELLOW) |
| | FLASHING ARROW BOARD | ④ | EPOXY PAVEMENT MARKING - 6 INCH (WHITE) w/ TEMPORARY RAISED REFLECTIVE PAVEMENT MARKER |
| | TRAFFIC LANE | ④a | EPOXY PAVEMENT MARKING - 6 INCH (WHITE) (2' DASH, 6' SKIP) |
| | TYPE III BARRICADES | ⑤ | EPOXY PAVEMENT MARKING - 12 INCH (WHITE) |
| | TEMPORARY SIGN | ⑥ | EPOXY PAVEMENT MARKING - 12 INCH (YELLOW) |
| | TEMPORARY CONCRETE BARRIER | ⑦ | EPOXY PAVEMENT MARKING - 24 INCH (WHITE) |
| | IMPACT ATTENUATORS, TEMPORARY (NON-REDIRECTIVE), TEST LEVEL 3 | ⑧ | WET REFLECTIVE TEMPORARY TAPE - 4 INCH (WHITE) |
| | DRUMS w/ STEADY BURN MONODIRECTIONAL LIGHTS @ 50' CENTERS (TYP.) @ 25' CENTERS ON CURVES @ 20' CENTERS ON TAPERS | ⑨ | WET REFLECTIVE TEMPORARY TAPE - 4 INCH (YELLOW) |
| | DRUMS w/ STEADY BURN MONODIRECTIONAL LIGHTS @ 20' CENTERS ON TAPERS | | |

FILE NAME =	DESIGNED - AAA	REVISED -
...\\D160J16-sht-IL171-Mot-Stlc-SB-09.dgn	DRAWN - TMB	REVISED -
USER NAME = aelessy	CHECKED - JMM	REVISED -
PLOT DATE = 8/20/2014	DATE - 6/23/2014	REVISED -



**STATE OF ILLINOIS
DEPARTMENT OF TRANSPORTATION**

**MAINTENANCE OF TRAFFIC
STAGE 1C**

SCALE: 1"=50' SHEET 49 OF 50 SHEETS STA. TO STA.

F.A.P. R/E.	SECTION	COUNTY	TOTAL SHEETS	SHEET NO.
372/373	2013-038B-R	COOK	821	110
CONTRACT NO. 60J16			ILLINOIS FED. AID PROJECT	