



BRIDGE OMMISION S.N. 016-1512
CONTRACT 60W77 (BY OTHERS)

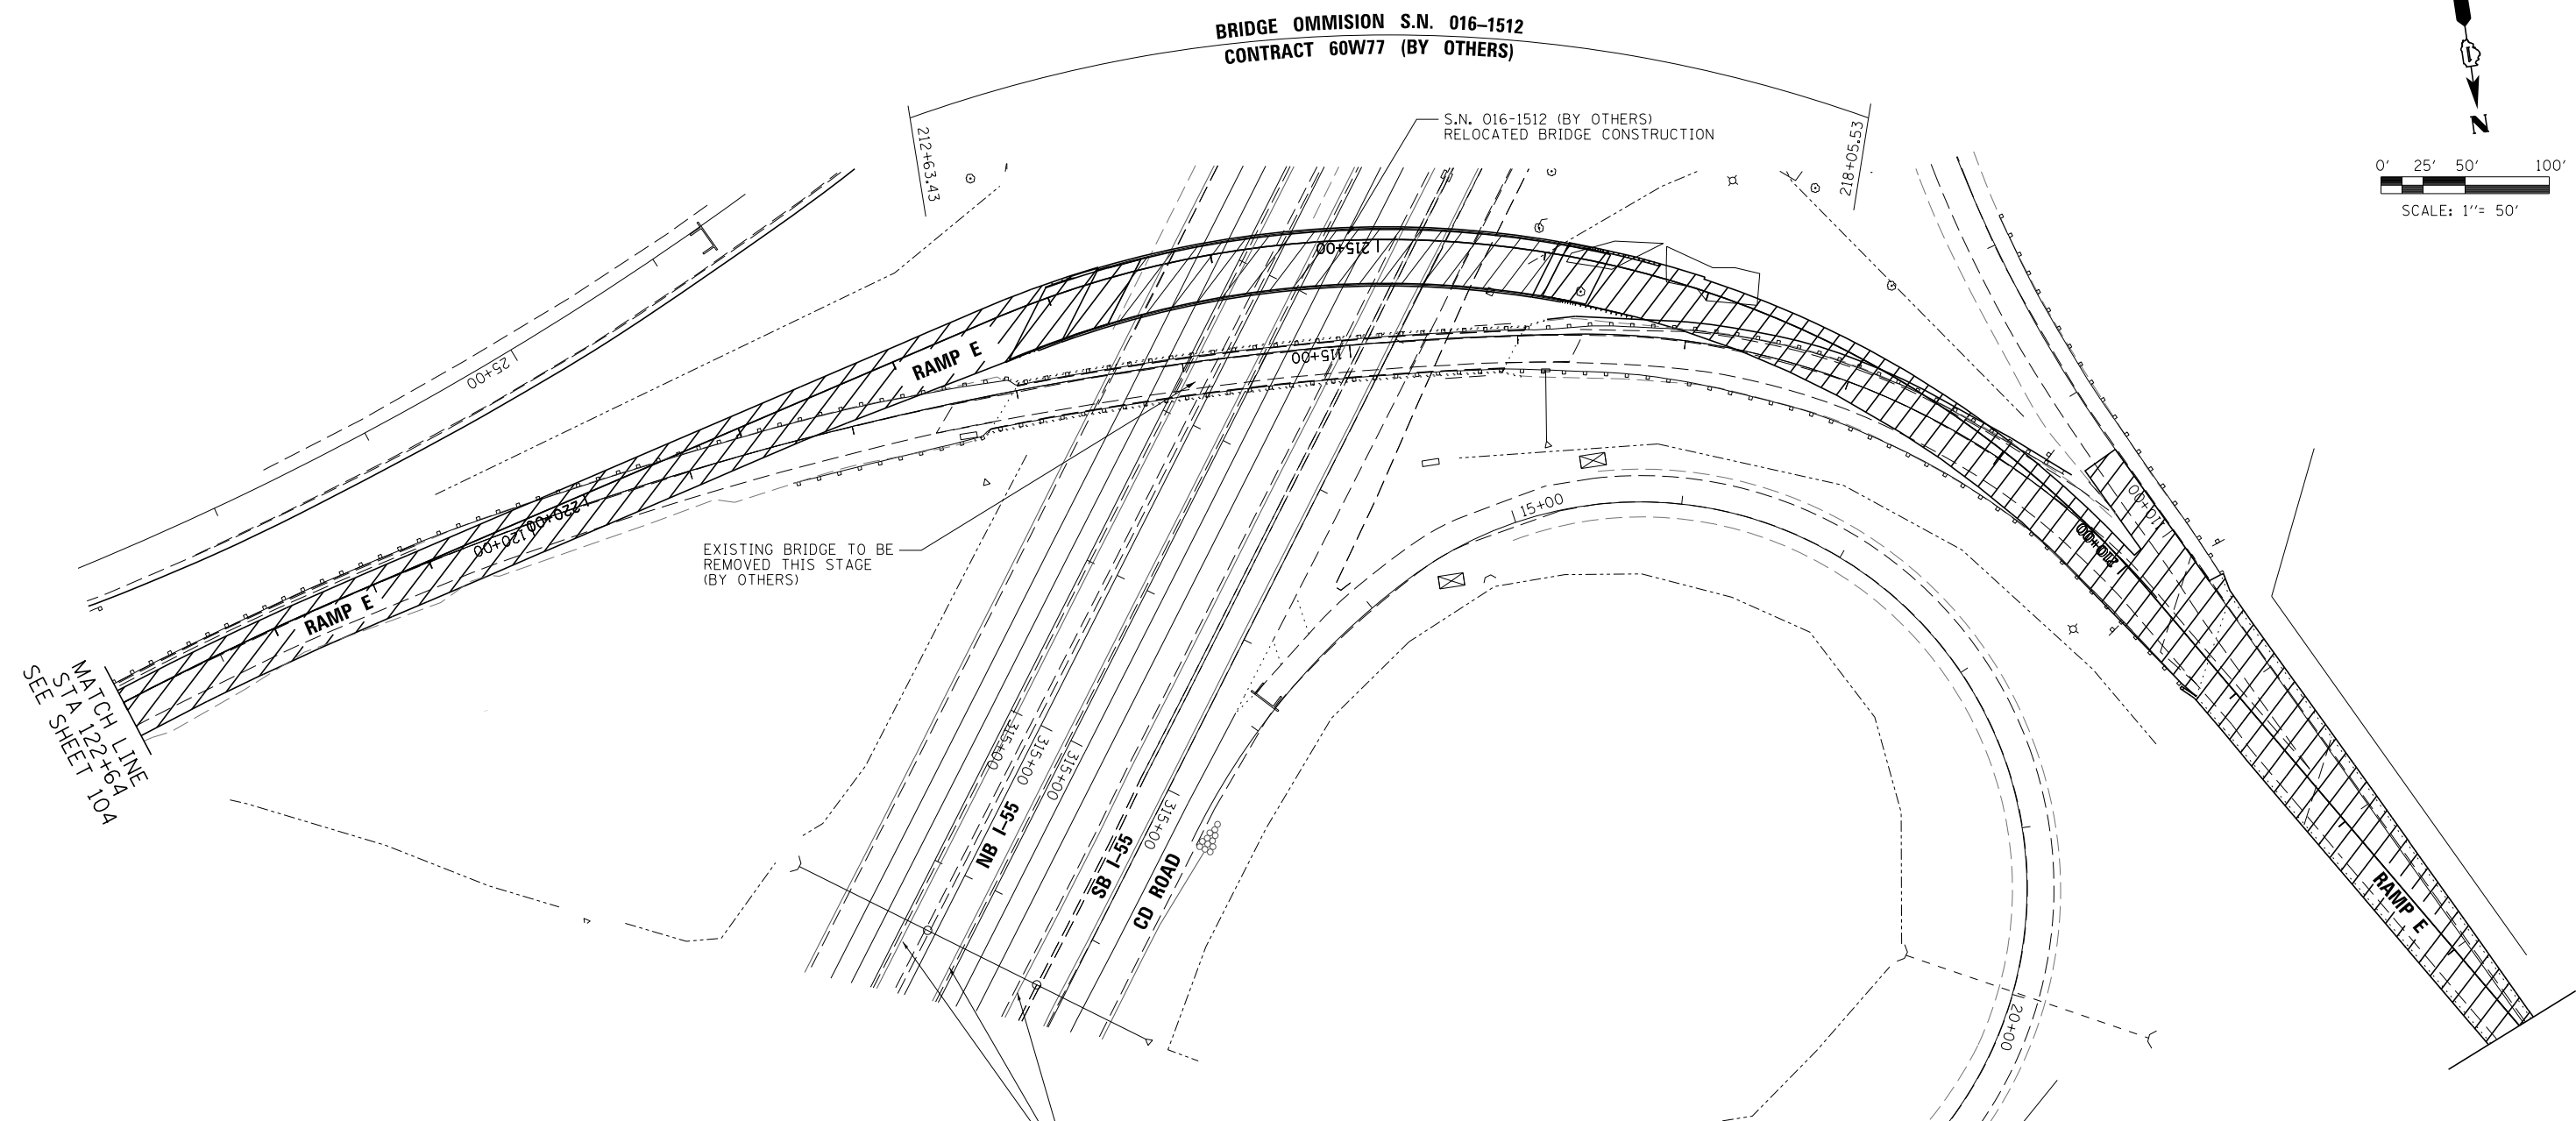

- LEGEND**
- WORK AREA
 - TEMPORARY PAVEMENT PLACED PREVIOUS STAGE
 - TEMPORARY PAVEMENT PLACED THIS STAGE
 - FLASHING ARROW BOARD
 - TRAFFIC LANE
 - TYPE III BARRICADES
 - TEMPORARY SIGN
 - TEMPORARY CONCRETE BARRIER
 - IMPACT ATTENUATORS, TEMPORARY (NON-REDIRECTIVE), TEST LEVEL 3
 - DRUMS w/ STEADY BURN MONODIRECTIONAL LIGHTS @ 50' CENTERS (TYP.) @ 25' CENTERS ON CURVES @ 20' CENTERS ON TAPERS
 - DRUMS w/ STEADY BURN MONODIRECTIONAL LIGHTS @ 20' CENTERS ON TAPERS
- ① EPOXY PAVEMENT MARKING - LETTERS AND SYMBOLS (WHITE)
 - ② EPOXY PAVEMENT MARKING - 4 INCH (WHITE)
 - ③ EPOXY PAVEMENT MARKING - 4 INCH (YELLOW)
 - ④ EPOXY PAVEMENT MARKING - 6 INCH (WHITE) w/ TEMPORARY RAISED REFLECTIVE PAVEMENT MARKER
 - ④a EPOXY PAVEMENT MARKING - 6 INCH (WHITE) (2' DASH, 6' SKIP)
 - ⑤ EPOXY PAVEMENT MARKING - 12 INCH (WHITE)
 - ⑥ EPOXY PAVEMENT MARKING - 12 INCH (YELLOW)
 - ⑦ EPOXY PAVEMENT MARKING - 24 INCH (WHITE)
 - ⑧ WET REFLECTIVE TEMPORARY TAPE - 4 INCH (WHITE)
 - ⑨ WET REFLECTIVE TEMPORARY TAPE - 4 INCH (YELLOW)

FILE NAME =	DESIGNED - AAA	REVISED -
...\\D160J16-sht-IL171-Mot-Stlc-SB-10-r-rampe.dgn	DRAWN - TMB	REVISED -
USER NAME = tblank	CHECKED - JMM	REVISED -
PLOT DATE = 8/7/2014	DATE - 6/23/2014	REVISED -

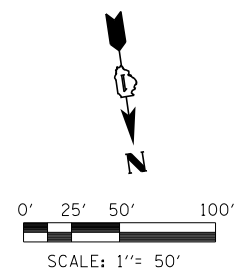

STATE OF ILLINOIS
DEPARTMENT OF TRANSPORTATION

MAINTENANCE OF TRAFFIC
STAGE 1C

SCALE: 1"=50' SHEET 50 OF 50 SHEETS STA. TO STA.

F.A.P. RTE.	SECTION	COUNTY	TOTAL SHEETS	SHEET NO.
372/373	2013-038B-R	COOK	821	111
CONTRACT NO. 60J16			ILLINOIS FED. AID PROJECT	