


CONDUIT DETAIL

(SEMI-INTEGRAL ABUTMENT-SN 016-1000/1001)

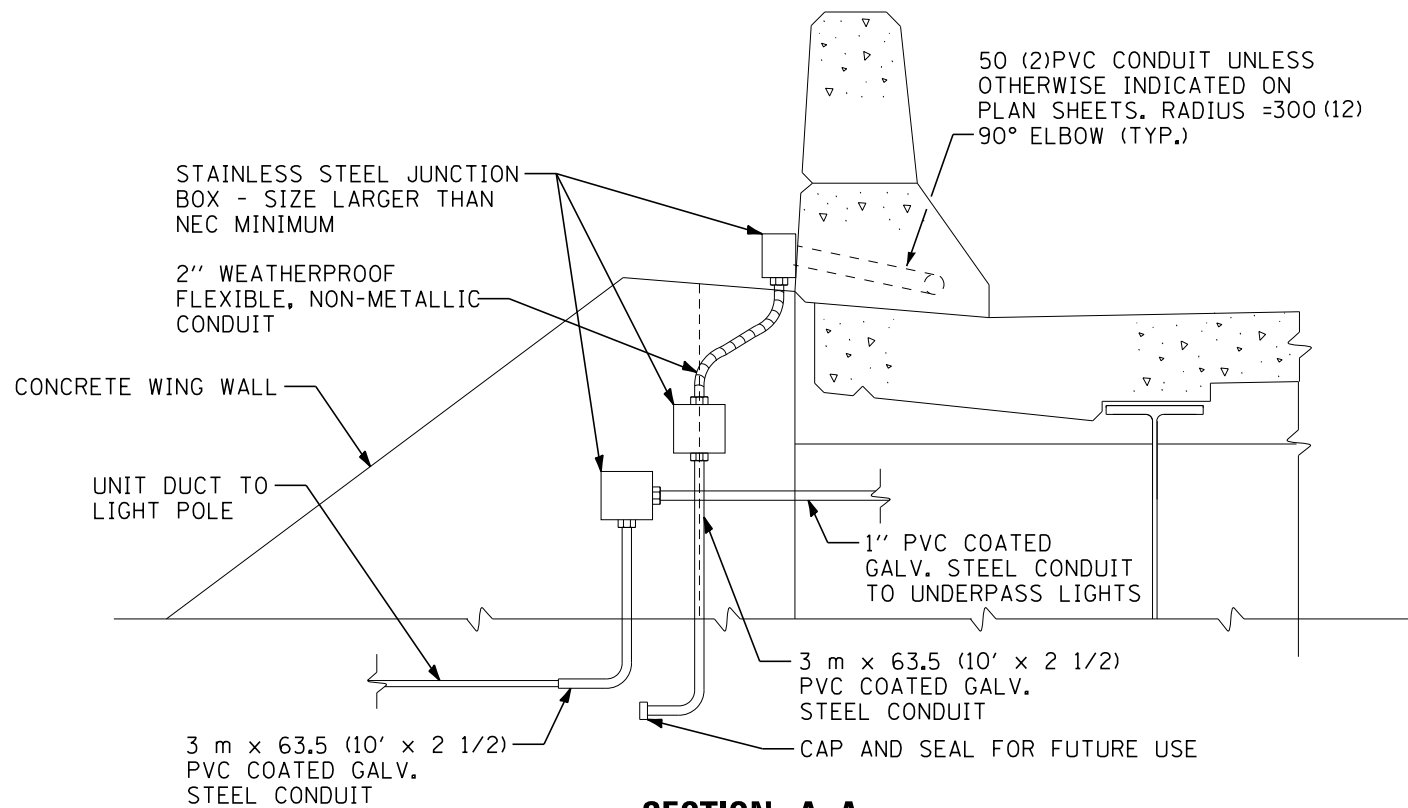

SECTION A-A

ALL DIMENSIONS ARE IN MILLIMETERS (INCHES) UNLESS OTHERWISE SHOWN.

FILE NAME =	DESIGNED - GRR	REVISED -
...\\D160J16-sht-IL171-conduit-detail-SB-01.dgn	DRAWN - JLW	REVISED -
USER NAME = tblank	CHECKED - GHT	REVISED -
PLOT DATE = 8/7/2014	DATE - 6/23/2014	REVISED -



STATE OF ILLINOIS
DEPARTMENT OF TRANSPORTATION

CONDUIT TRANSITION DETAILS

SCALE: SHEET 31 OF 49 SHEETS STA. TO STA.

F.A.P. RTE.	SECTION	COUNTY	TOTAL SHEETS	SHEET NO.
372/373	2013-038B-R	COOK	821	230
CONTRACT NO. 60J16			ILLINOIS FED. AID PROJECT	