


ROUTE NO.	SECTION	COUNTY	TOTAL SHEETS	SHEET NO.	SHEET NO. S-19
S.B.L.	606-628VB	COOK	503	124	SHEETS S-48
F.A.U. 2746					
FED. ROAD DIST. NO. 7	ILLINOIS	FED. AID PROJECT			

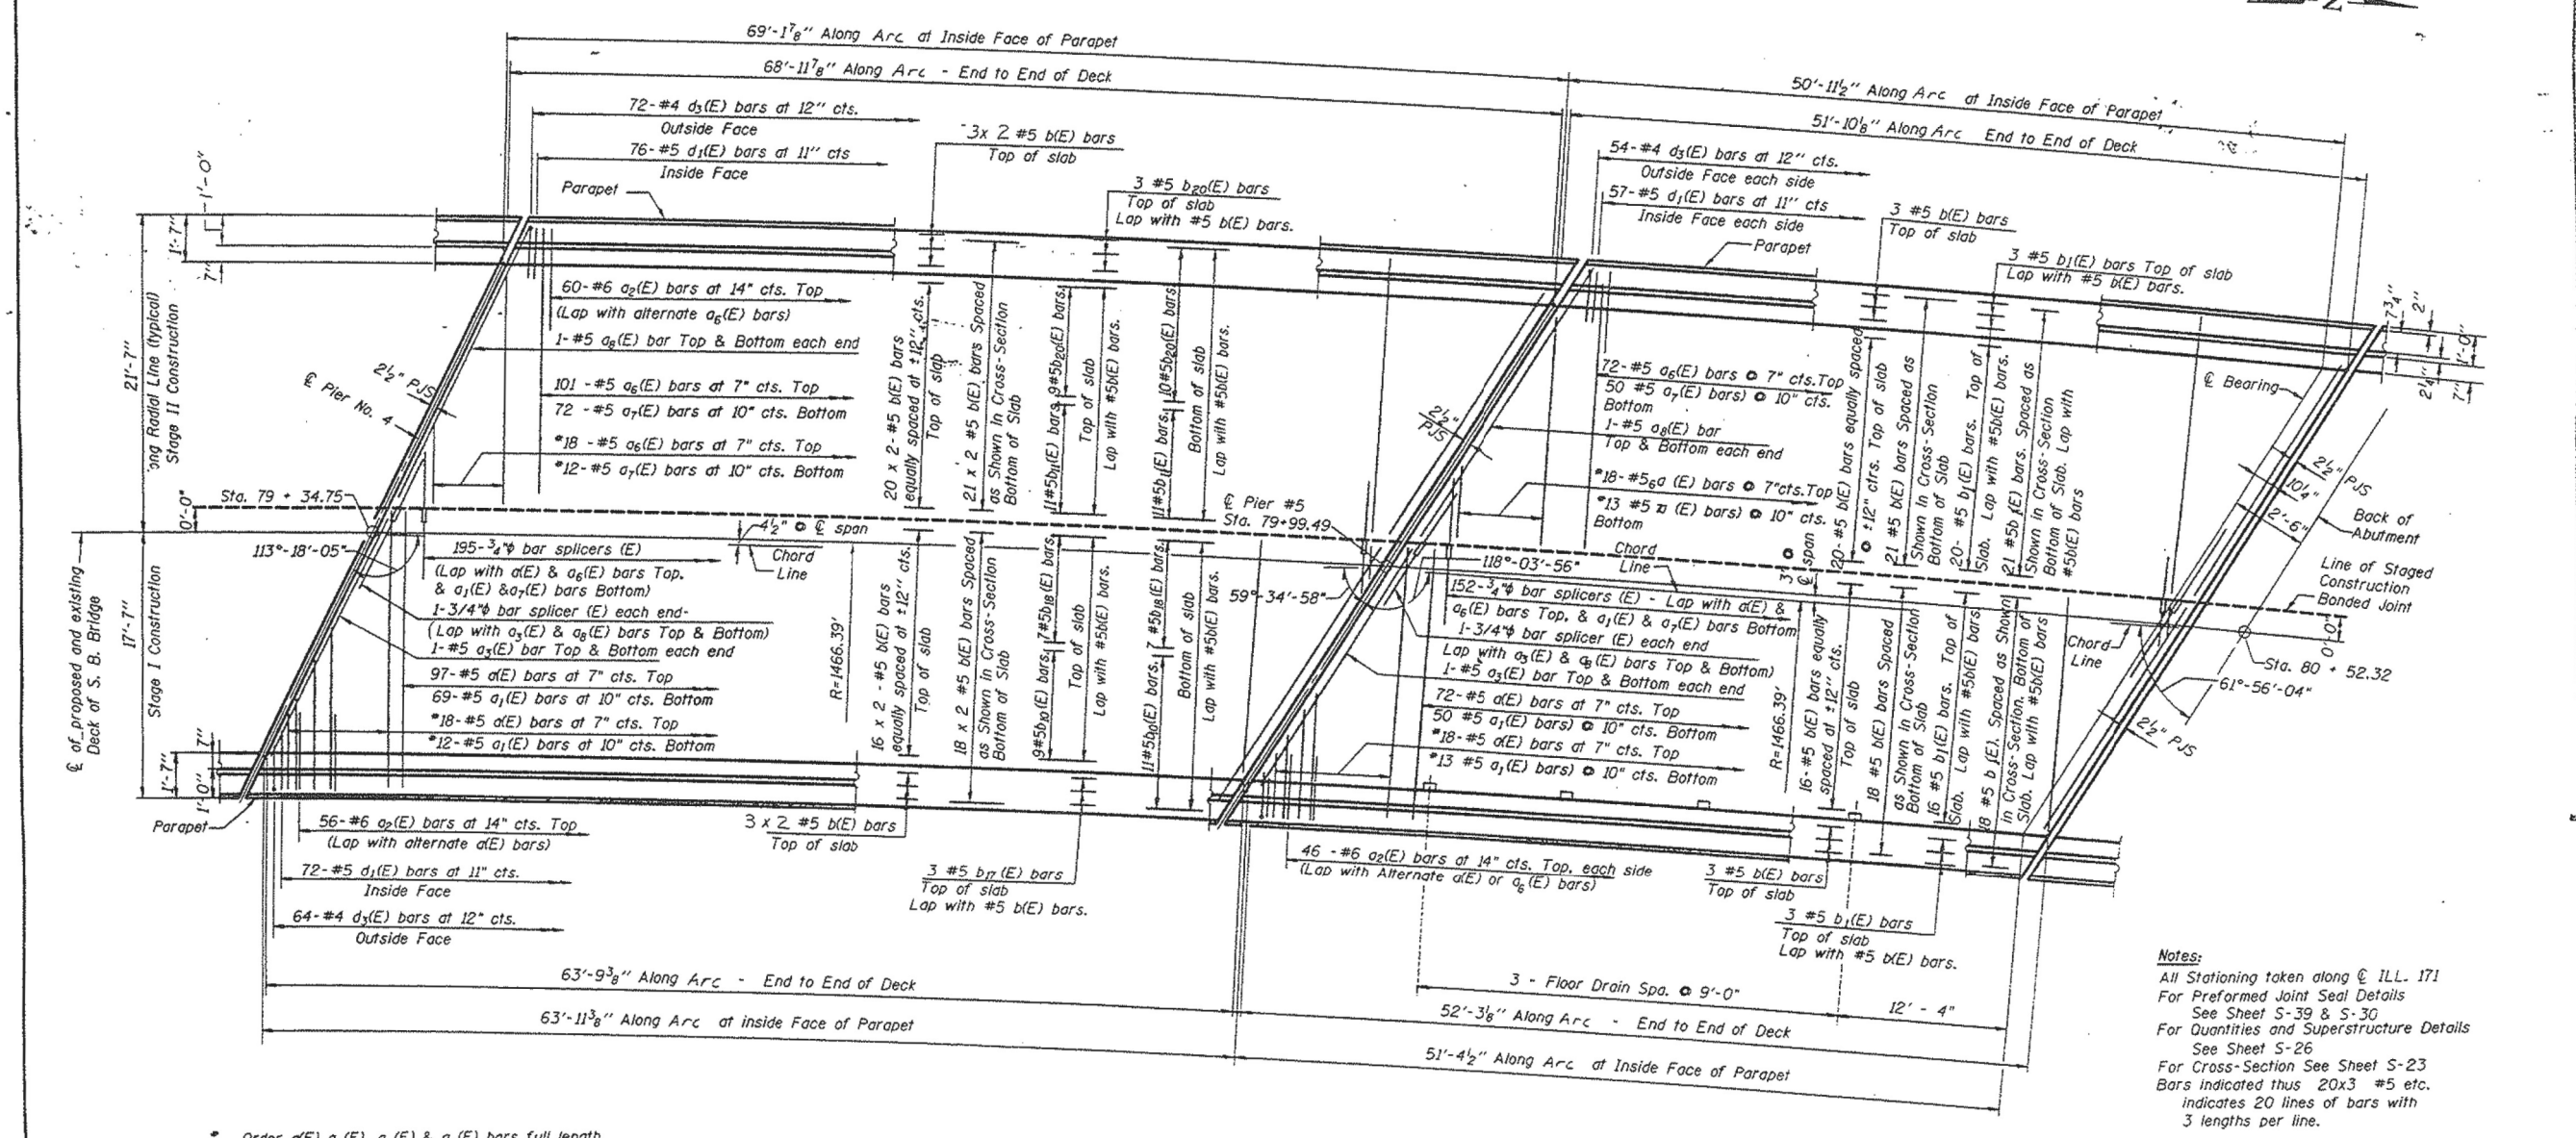

**Notes:**  
 All Stationing taken along  $\hat{C}$  ILL. 171  
 For Preformed Joint Seal Details  
 See Sheet S-39 & S-30  
 For Quantities and Superstructure Details  
 See Sheet S-26  
 For Cross-Section See Sheet S-23  
 Bars indicated thus 20x3 #5 etc.  
 indicates 20 lines of bars with  
 3 lengths per line.

DESIGNED	MK
CHECKED	JAA
DRAWN	EF
CHECKED	JAA

SPAN # 5

SPAN # 6

**MIN. BAR LAP**  
 #5 bars = 1'-8"

**BOWMAN, BARRETT & ASSOCIATES INC.**  
 CONSULTING ENGINEERS  
 333 N. MICHIGAN AVENUE SUITE 2500 CHICAGO, ILLINOIS 60601  
 JOB NO. 124

**DECK PLAN SPAN NO.5 AND SPAN NO.6**  
 BRIDGE REHABILITATION ILLINOIS ROUTE 171  
 NORTHBOUND & SOUTHBOUND  
 OVER JOLIET RD. & AT&SF R.R.  
 FAU 2746 SECTION 606-628 VB  
 STATION 77+49.4  
 COOK COUNTY  
 STRUCTURE NO. 016-1005 SOUTHBOUND

FOR INFORMATION ONLY

**benesch**  
 engineers · scientists · planners  
 Alfred Benesch & Company  
 205 North Michigan Avenue, Suite 2400  
 Chicago, Illinois 60601  
 312-565-0450 Job No. 10093

FILE NAME =	USER NAME =	DESIGNED -	CMK	REVISED -	
	tjenicke	CHECKED -	JAW	REVISED -	
		DRAWN -	CMK	REVISED -	
		CHECKED -	JAW	REVISED -	

STATE OF ILLINOIS  
 DEPARTMENT OF TRANSPORTATION

EXISTING PLAN INFORMATION 5 OF 7  
 STRUCTURE NO. 016-1005  
 SHEET NO. SBX5 OF SBX7 SHEETS

F.A.P. R.T.E.	SECTION	COUNTY	TOTAL SHEETS	SHEET NO.
372	2013-038B-R	COOK	821	324
CONTRACT NO. 60J16				
ILLINOIS FED. AID PROJECT				

X:\100005\10093\Eng\_Docs\_Phase\_1\11\SN\_016\_1005\_1006\_1st\_Ave\_over\_Joliet\_Rd\Final\Plans\016-1005-60J16-011-deck3.dgn 2:36:05 PM 6/23/2014