



C.A. NO.	SECTION	EXPRESSWAY	TOTAL SHEETS	SHEET NO.
103	0806-027 VB	SOUTHWEST	62	53
BY	DATE	APPROVED	DATE	

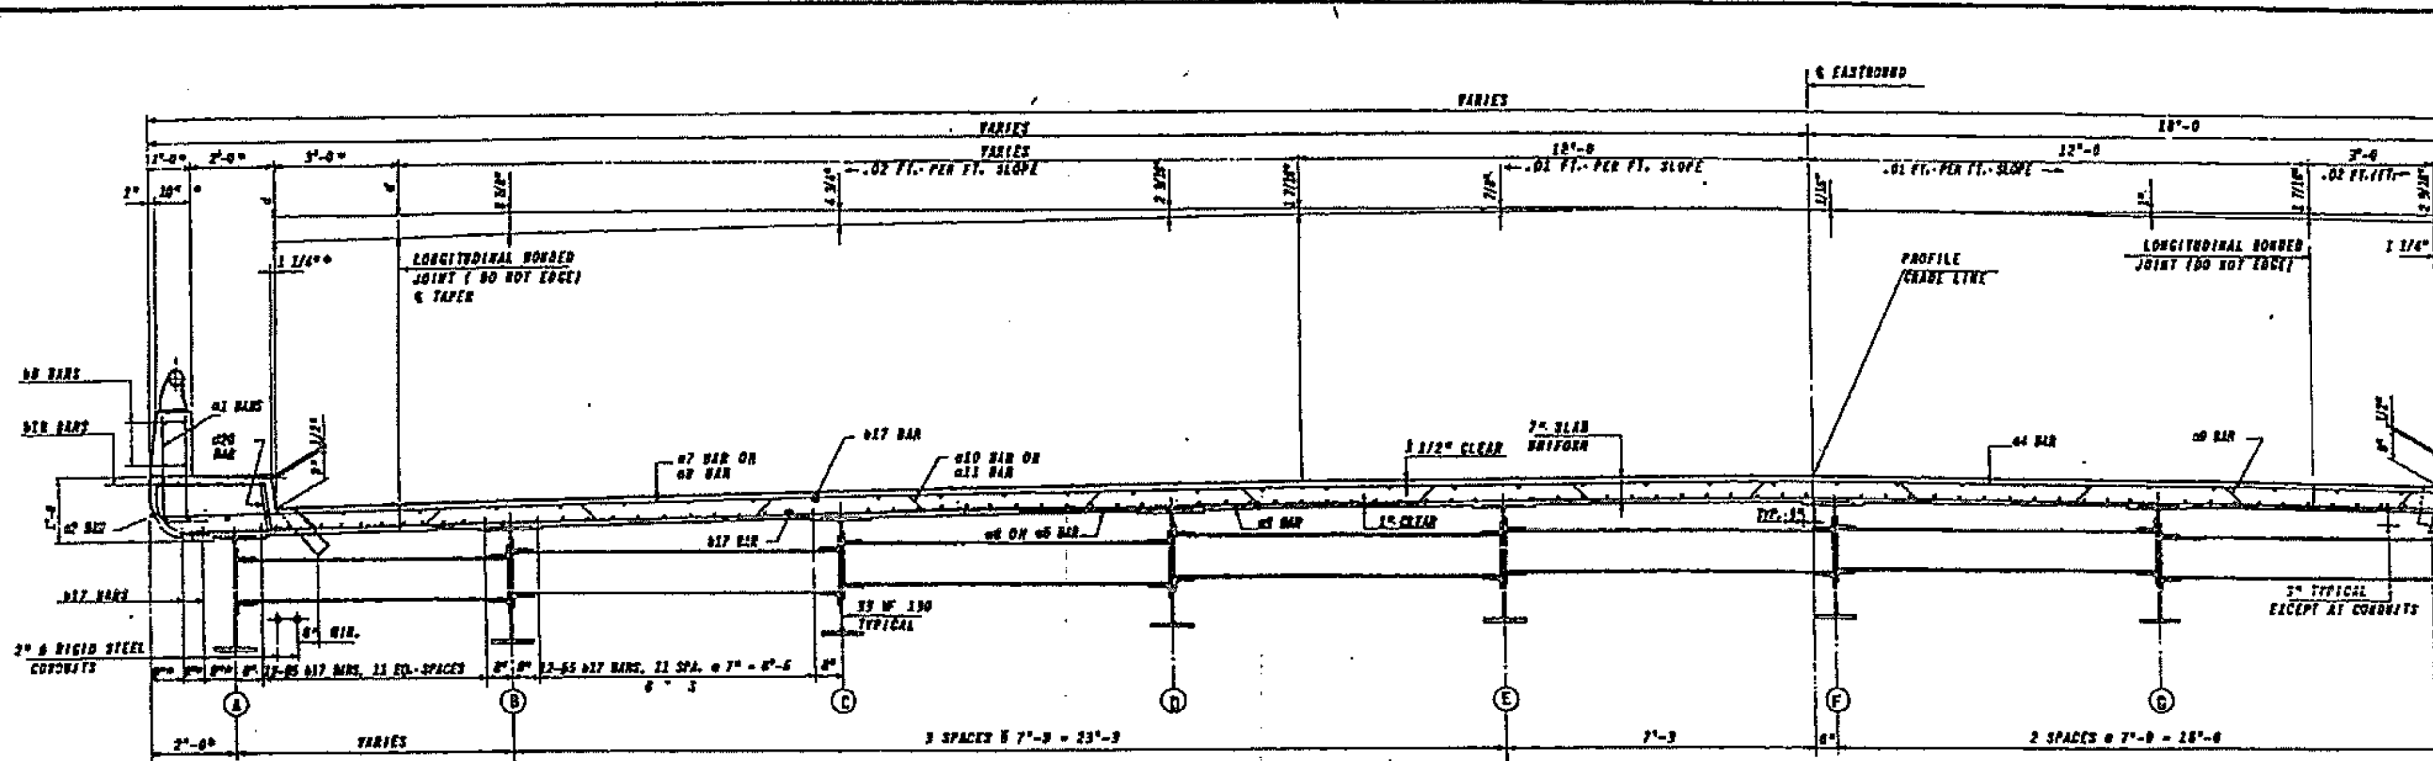

DECK SECTION SPAN NO. 4 EAST BOUND
(LOOKING UP-STATION)

016-2455

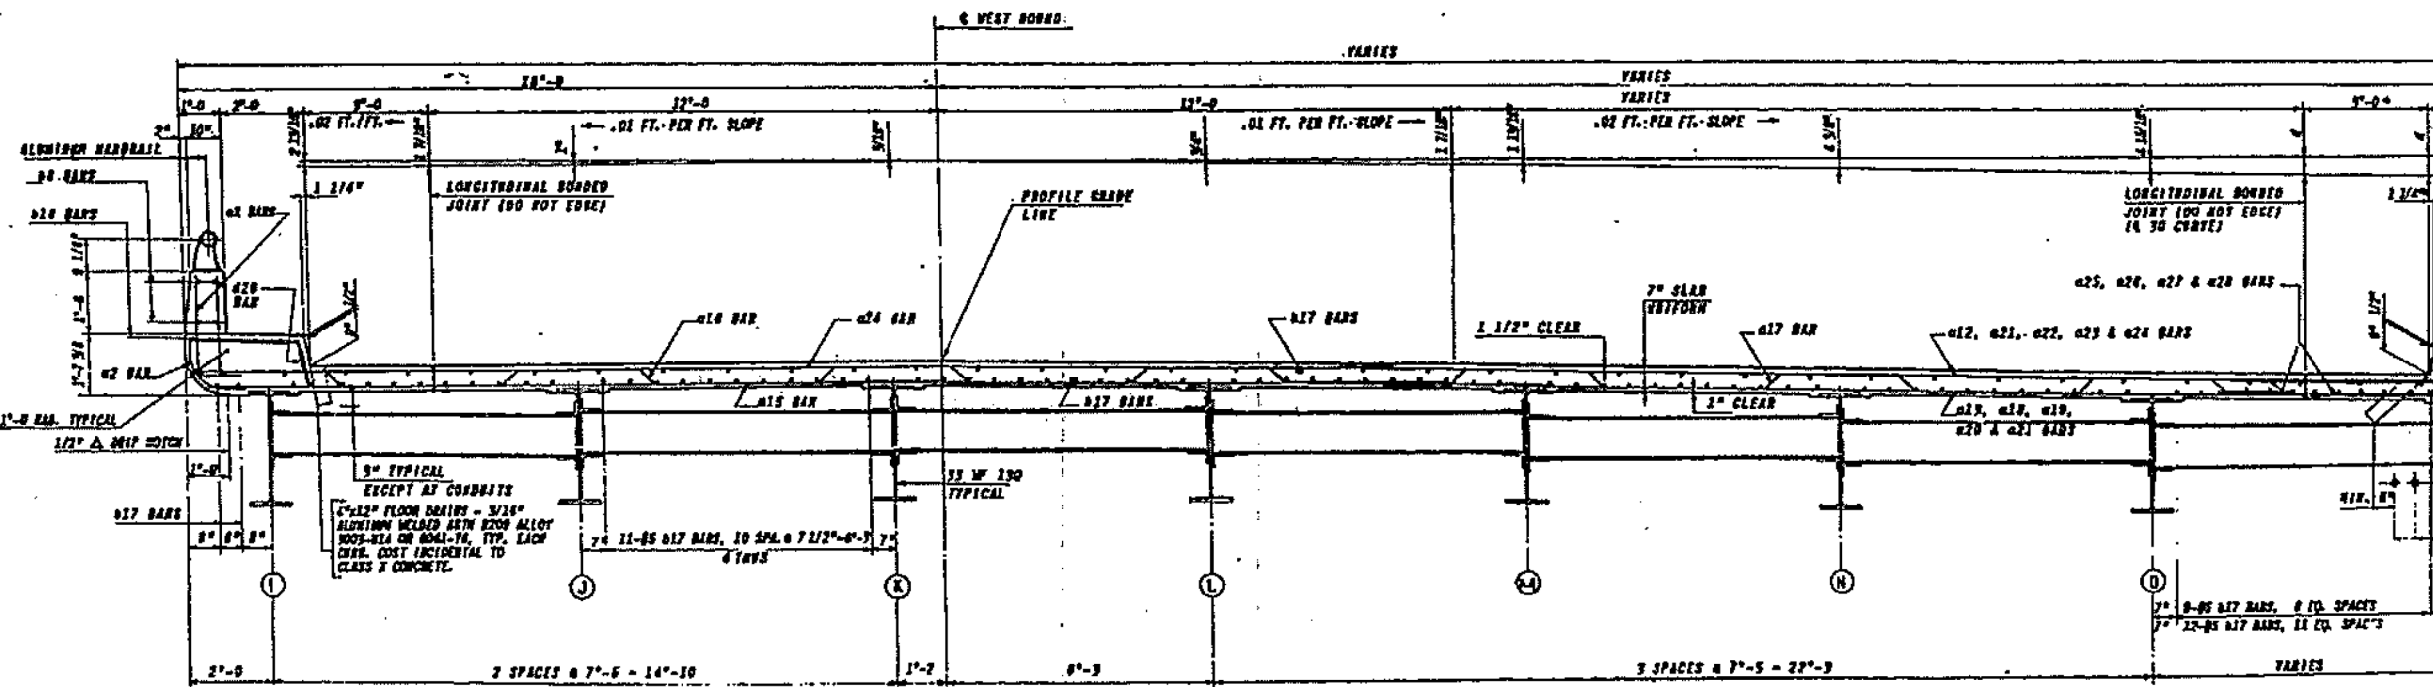

DECK SECTION SPAN NO. 6 WEST BOUND
(LOOKING UP-STATION)

016-2454

REVISIONS	
NAME	DATE

ILLINOIS DIVISION OF HIGHWAYS
SOUTHWEST EXPRESSWAY

E.A.T. 133
LAWDALE AVE. STRUCTURE OVER
A.T. & S.F. RY. C&N.W. RR. & B.O.C.T. RR.
SECTION 0806-027 VB
DECK SECTION SPAN NO. 4 E.B.W.B.

SCALE: HORIZ. & VERT. 1" = 10'-0"
DATE: 11-20-13

DRAWN BY: E.M.
CHECKED BY: L.R.

benesch
engineers · scientists · planners

Alfred Benesch & Company
205 North Michigan Avenue, Suite 2400
Chicago, Illinois 60601
312-565-0450 Job No. 10093

FILE NAME =	USER NAME = tjenicke	DESIGNED - RDK	REVISED -
		CHECKED - JDM	REVISED -
		DRAWN - MAK	REVISED -
		CHECKED - JDM	REVISED -
PLOT SCALE =			
PLOT DATE = 12/20/2013			

STATE OF ILLINOIS
DEPARTMENT OF TRANSPORTATION

EXISTING PLAN INFORMATION (13 OF 14)
STRUCTURE NO. 016-2455

SHEET NO. SCX13 OF SCX14 SHEETS

FOR INFORMATION ONLY

F.A.P. RTE.	SECTION	COUNTY	TOTAL SHEETS	SHEET NO.
372	2013-038B-R	COOK	821	374
CONTRACT NO. 60J16			ILLINOIS FED. AID PROJECT	

X:\100005\10093\Eng_Docs_Phase_1\11\SN_016_2454_2455_1st_Ave_cover_AT&SF_RR\Final\0162455-60J16_048_existplan.dgn 2:39:27 PM 6/23/2014