
 
 
 
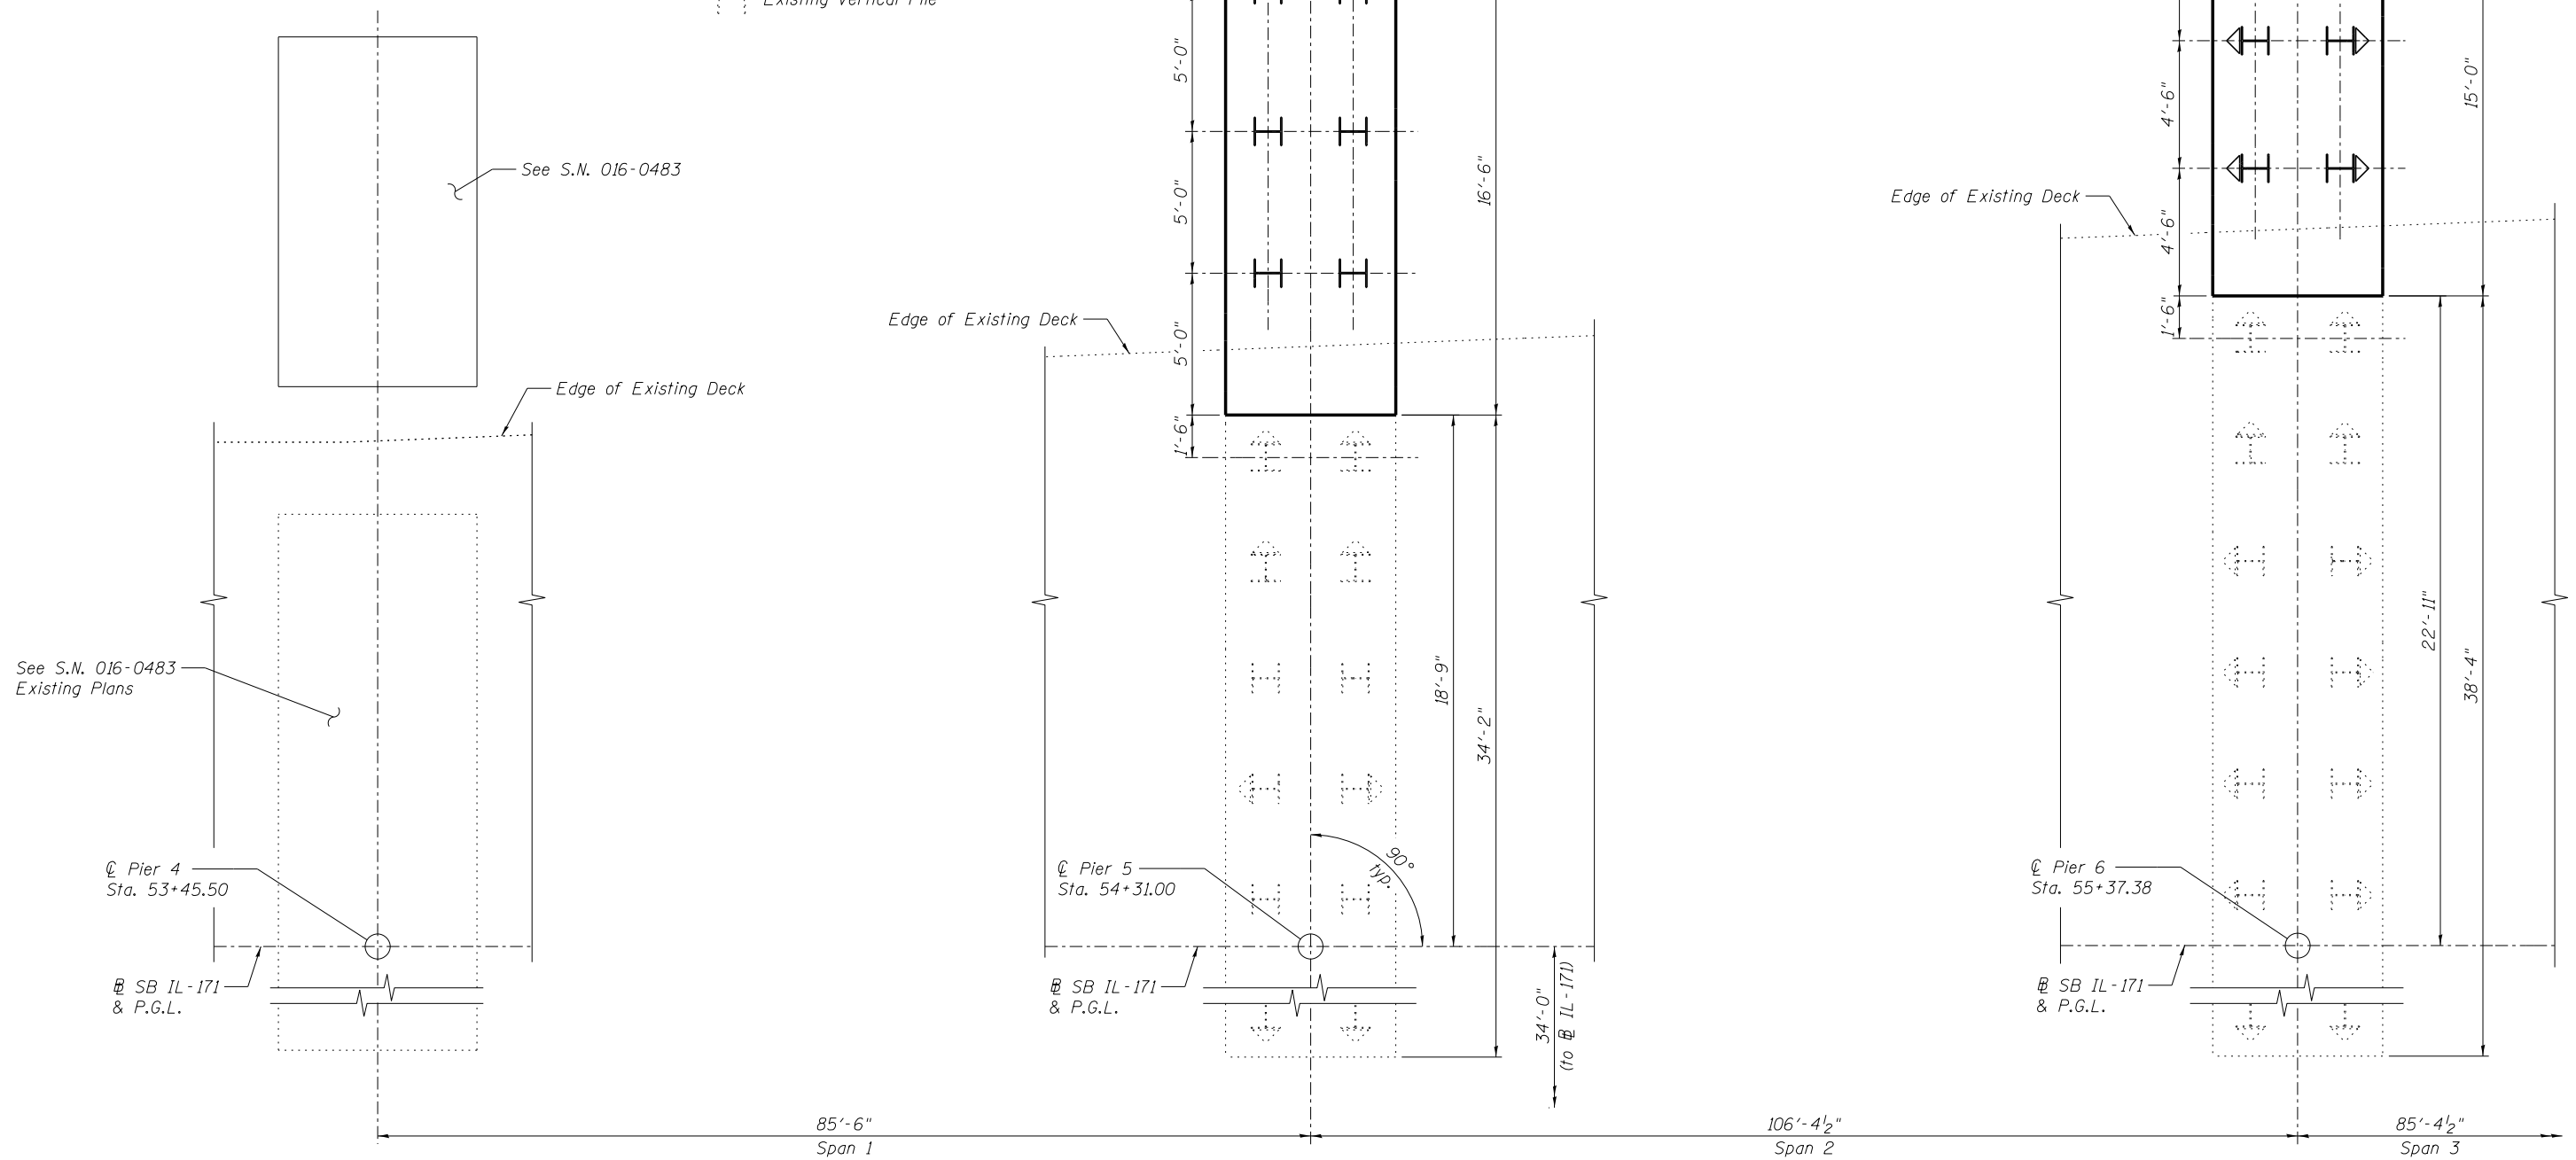
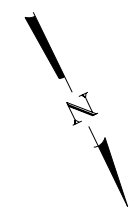


**LEGEND**

-  Proposed Battered Pile
-  Proposed Vertical Pile
-  Existing Battered Pile
-  Existing Vertical Pile



**FOUNDATION LAYOUT**

**benesch**  
engineers · scientists · planners

Alfred Benesch & Company  
205 North Michigan Avenue, Suite 2400  
Chicago, Illinois 60601  
312-565-0450 Job No. 10093

FILE NAME =	USER NAME = ksnider	DESIGNED - JLS	REVISED -
0162457_60J16_005_Fnd.LLayout.dgn		CHECKED - AJK	REVISED -
	PLOT SCALE =	DRAWN - KMS	REVISED -
	PLOT DATE = 12/20/2013	CHECKED - AJK	REVISED -

**STATE OF ILLINOIS  
DEPARTMENT OF TRANSPORTATION**

**FOUNDATION LAYOUT  
STRUCTURE NO. 016-2457**

SHEET NO. S05 OF S083 SHEETS

F.A.P. RTE.	SECTION	COUNTY	TOTAL SHEETS	SHEET NO.
372	2013-038B-R	COOK	821	380
CONTRACT NO. 60J16			ILLINOIS FED. AID PROJECT	

Y:\chicago\100005\10093\Eng\_Docs\_Phase\_1\SN\_016\_2456\_2457\_1st\_Ave\_over\_Des\_Plaines\_River\_Valley\Final\2457\_Final\0162457\_60J16\_005\_Fnd.LLayout.dgn 3:37:23 PM 8/6/2014