
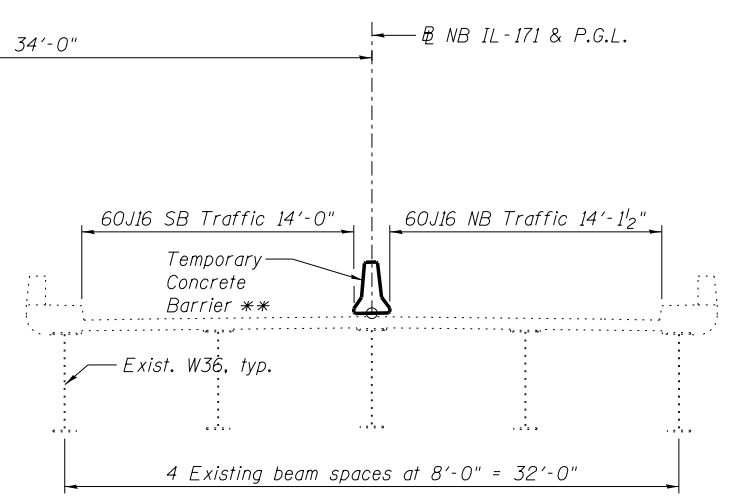


CONTRACT 60J16 REMOVAL
 (From Pier 7 to Pier 9)
 (Looking North, Upstation @ IL-171)

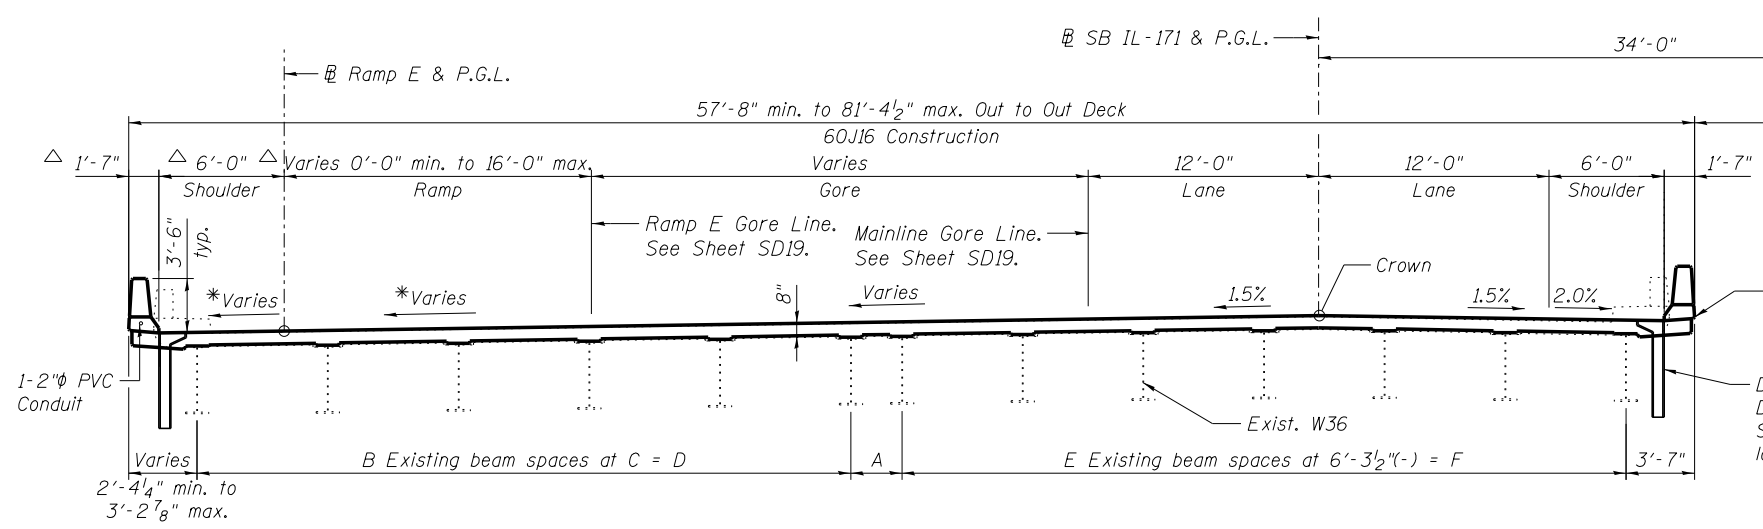

CONTRACT 60J16 CONSTRUCTION
 (From Pier 7 to Pier 9)
 (Looking North, Upstation @ IL-171)

* See S.E. Data Table on Sheet SD30.

SOUTHBOUND CROSS SECTION

	A	B	C	D	E	F
Pier 7W	2'-8"	5	6'-9 3/4"	34'-0 3/4"	6	37'-8 5/8"
Pier 8E	2'-8"	5	4'-0 3/4"(-)	20'-3 1/2"(-)	6	37'-8 5/8"
Pier 8W	0'-0"	3	7'-6 7/8"	22'-8 5/8"	6	37'-8 5/8"
Pier 9E	0'-0"	3	4'-4 3/4"	13'-2 1/4"	6	37'-8 5/8"

△ Dimensions perpendicular to @ Ramp E

LEGEND

Indicates Removal of Existing Concrete Deck No. 2

NOTES:

- Barrier widths are measured perpendicular from the edge of deck. Overhang widths are measured perpendicular from the fascia girders. Girder spacings are measured perpendicular from the east girder to the west girder at the centerline of bearing. All remaining deck dimensions are measured perpendicular to the IL-171 baseline shown unless noted otherwise.
 - Do not anchor Temp. Concrete Barrier to existing deck.
- ** See Sheet SD11 and maintenance of traffic sheets for more information

benesch
 engineers · scientists · planners

Alfred Benesch & Company
 205 North Michigan Avenue, Suite 2400
 Chicago, Illinois 60601
 312-565-0450 Job No. 10093

FILE NAME = 0162457.60J16.008.staging3.dgn	USER NAME = ksnyder	DESIGNED - FSM	REVISED -
		CHECKED - RMM	REVISED -
	PLOT SCALE =	DRAWN - FSM	REVISED -
	PLOT DATE = 12/20/2013	CHECKED - RMM	REVISED -

**STATE OF ILLINOIS
 DEPARTMENT OF TRANSPORTATION**

**STAGE CONSTRUCTION DETAILS SPANS 4 AND 5
 STRUCTURE NO. 016-2457**

F.A.P. RTE.	SECTION	COUNTY	TOTAL SHEETS	SHEET NO.
372	2013-038B-R	COOK	821	383
ILLINOIS FED. AID PROJECT			CONTRACT NO. 60J16	

SHEET NO. S08 OF S083 SHEETS

Y:\chicago\100005\100093\Eng_Docs_Phase_II\SN_016.2456.2457.1st.Ave.cover_Valley\Final\0162457.Final\0162457.60J16.008.staging3.dgn 3:37:54 PM 8/6/2014