


CONTRACT 60J16 REMOVAL

(From Pier 11 to Pier 16)
(Looking North, Upstation @ IL-171)

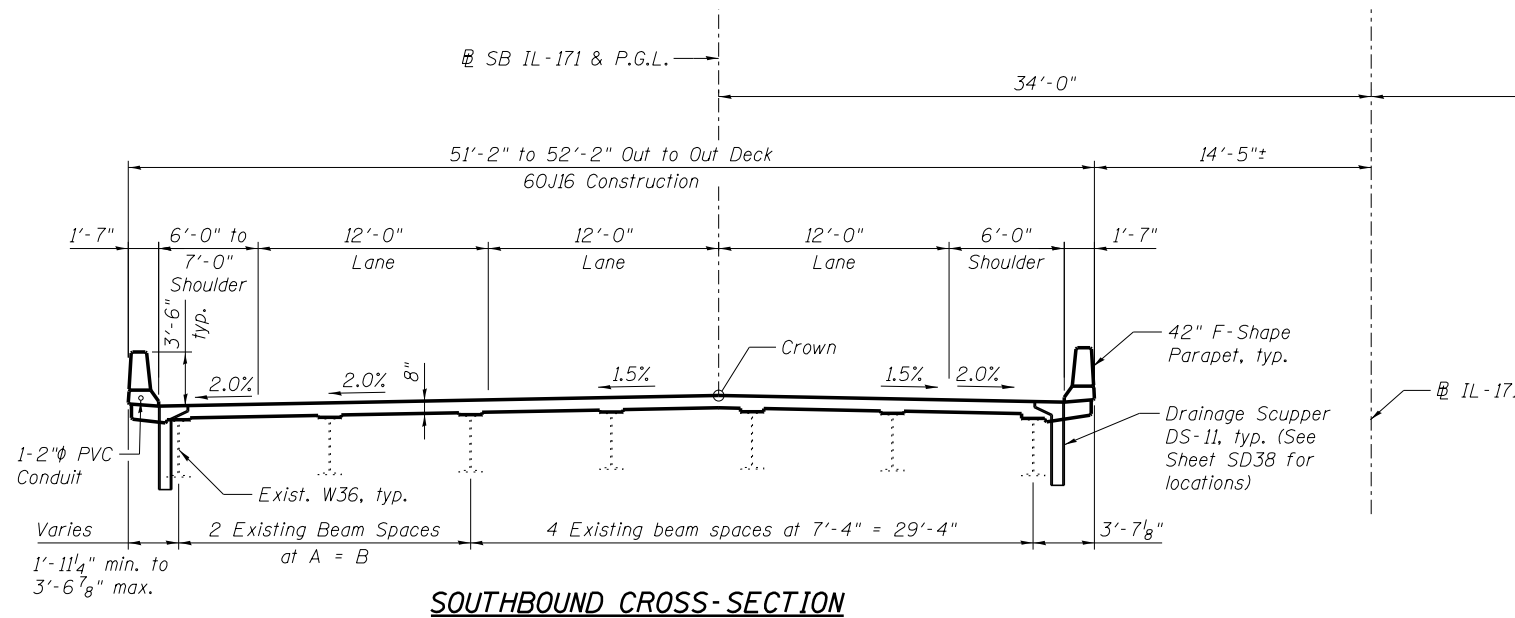


SOUTHBOUND CROSS-SECTION

SOUTHBOUND CROSS-SECTION

	A	B
Pier 11	7'-4"	14'-8"
Existing Field	7'-4"	14'-8"
Splice#4		
Pier 16	8'-7 5/8" (+)	17'-3 1/4" (+)

CONTRACT 60J16 CONSTRUCTION

(From Pier 11 to Pier 16)
(Looking North, Upstation @ IL-171)

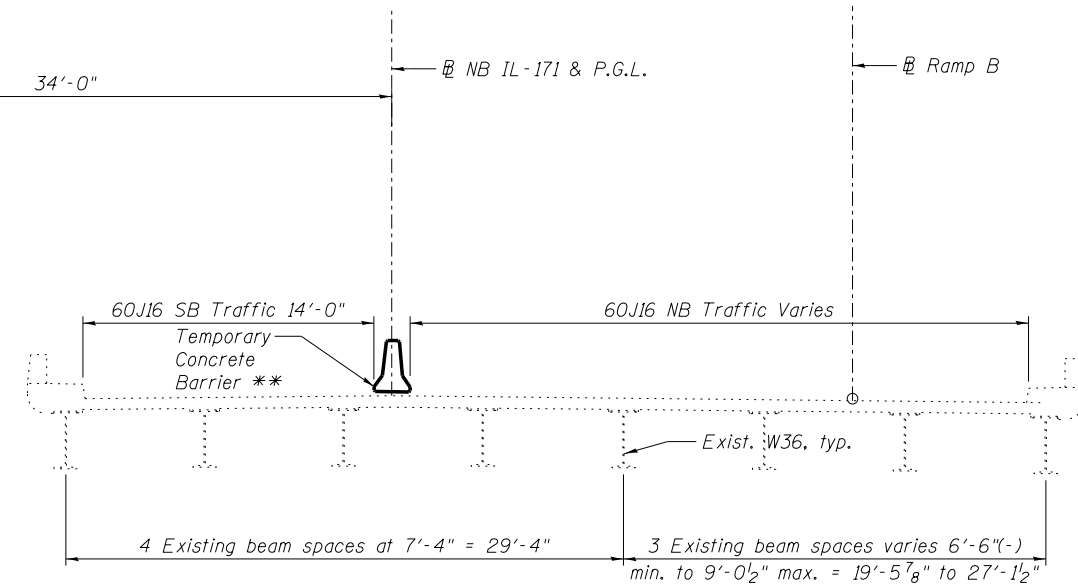

LEGEND

Indicates Removal of Existing Concrete Deck No. 2

NOTES:

- Barrier widths are measured perpendicular from the edge of deck. Overhang widths are measured perpendicular from the fascia girders. Girder spacings are measured perpendicular from the east girder to the west girder at the centerline of bearing. All remaining deck dimensions are measured perpendicular to the IL-171 baseline shown unless noted otherwise.
- Do not anchor Temp. Concrete Barrier to existing deck.

△ Dimension perpendicular to @ Ramp B

** See Sheet SD11 and maintenance of traffic sheets for more information

FILE NAME = 0162457_60J16_010_staging5.dgn	USER NAME = ksnider	DESIGNED - FSM	REVISIONS
		CHECKED - RMM	REVISIONS
	PLOT SCALE =	DRAWN - FSM	REVISIONS
	PLOT DATE = 12/20/2013	CHECKED - RMM	REVISIONS

F.A.P. RTE.	SECTION	COUNTY	TOTAL SHEETS	SHEET NO.
372	2013-038B-R	COOK	821	385
CONTRACT NO. 60J16			ILLINOIS FED. AID PROJECT	

Y:\chicago\100005\10093\Eng_Docs_Phase_11\SN_016_2456_2457_1st_Ave_over_Des_Plaines_River_Valley\Final\0162457_60J16_010_staging5.dgn 3:38:18 PM 8/6/2014