


PLAN - UNIT C

* Measured along @ SB IL-171 & P.G.L.

LEGEND:

- Linear Slope Transition
- Ramp E Cross Slopes (see Sheet SD30)
- Unit A & Unit C Cross Slopes (See Sheets SD33, SD35 and SD37)
- Gore Area (slope varies - See sheets SD30 thru SD37 for deck cross sections)

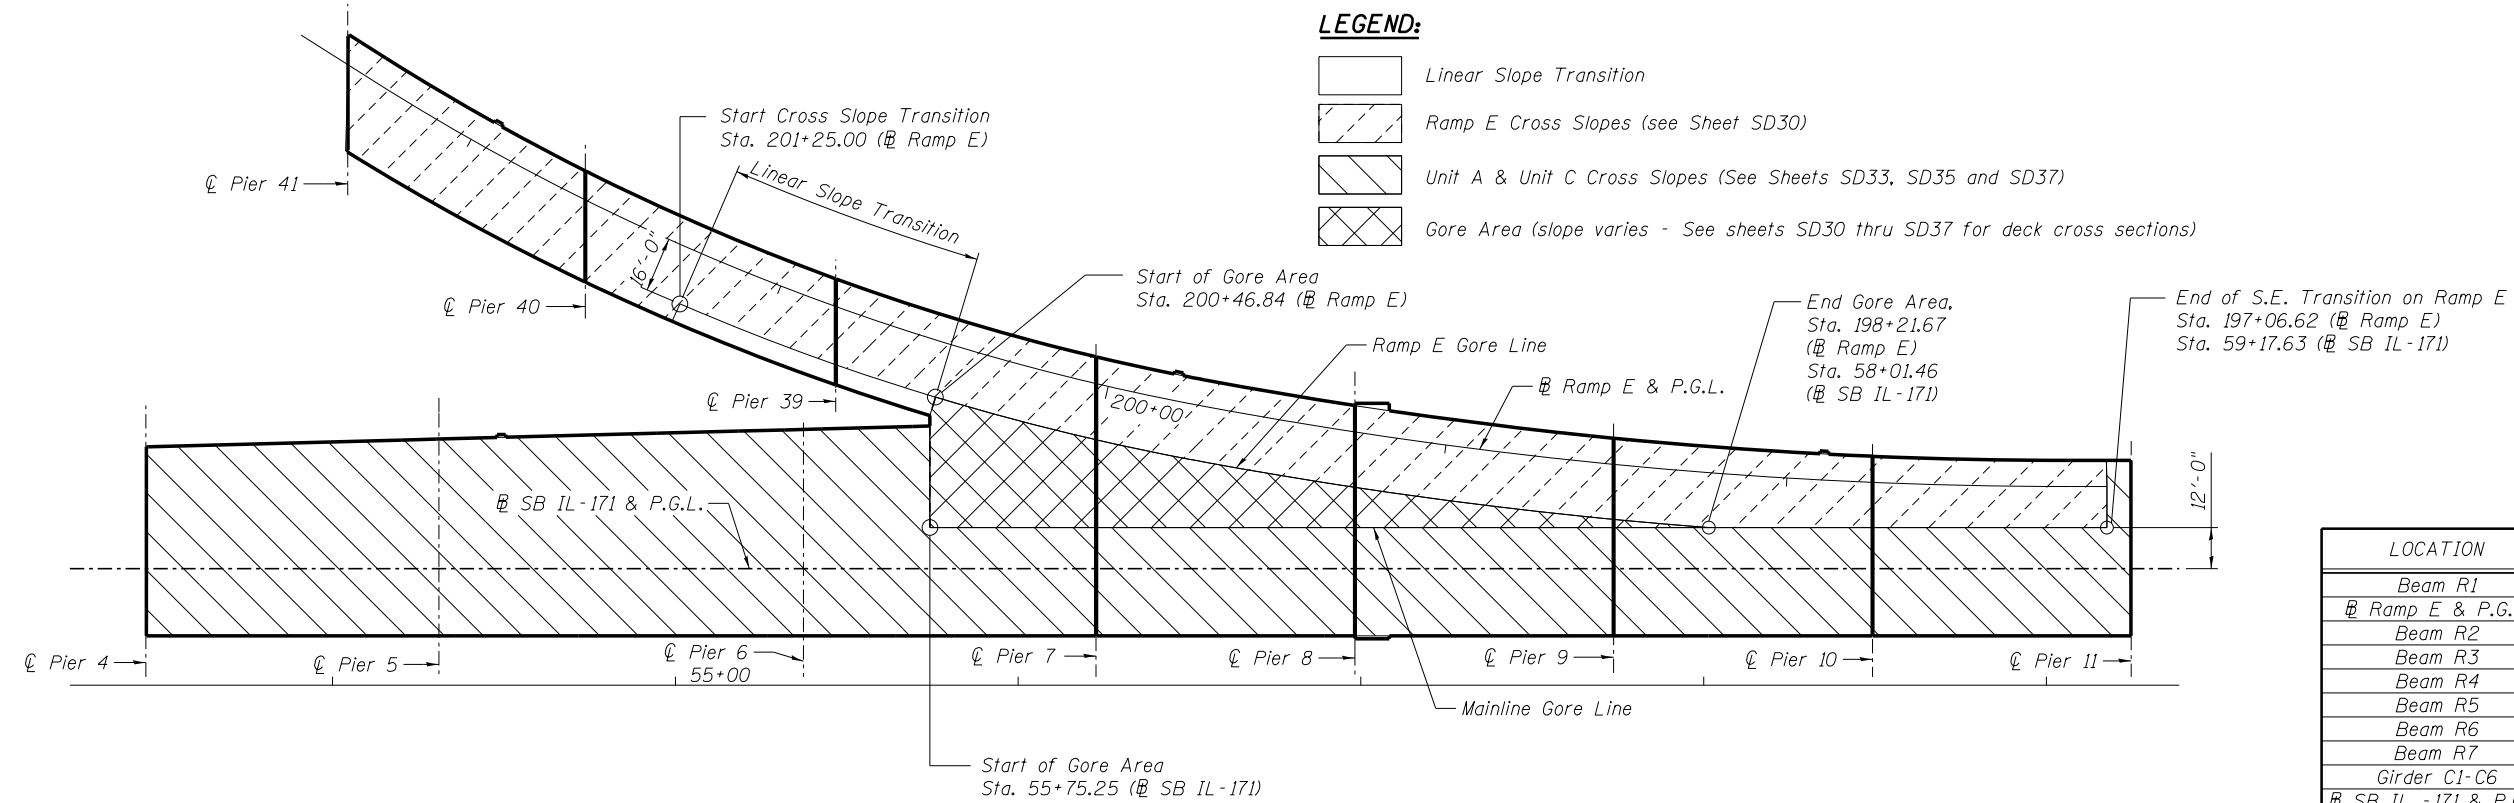

PLAN - GORE CROSS LAYOUT

SCREED SPACING
(SB IL-171)

LOCATION	L1	L2	L3	L4
Beam R1	5'-3 1/4"	14'-7 3/8"	14'-2 1/2"	14'-0 1/8"
@ Ramp E & P.G.L.	5'-3 1/2"	14'-7 1/8"	14'-1 1/8"	14'-0"
Beam R2	14'-9 3/4"	14'-3 1/4"	14'-0 1/4"	---
Beam R3	14'-5 1/2"	14'-0 1/8"	---	---
Beam R4	14'-2 1/2"	14'-0"	---	---
Beam R5	14'-0 5/8"	---	---	---
Beam R6	14'-0"	---	---	---
Beam R7	14'-0"	---	---	---
Girder C1-C6	14'-0"	14'-0"	14'-0"	14'-0"
@ SB IL -171 & P.G.L.	14'-0"	14'-0"	14'-0"	14'-0"

benesch
engineers · scientists · planners
Alfred Benesch & Company
205 North Michigan Avenue, Suite 2400
Chicago, Illinois 60601
312-565-0450 Job No. 10093

FILE NAME =	USER NAME = ksnider	DESIGNED - DTS	REVISIED -
0162457.60J16.019.TOS.Elev.Plan.Unit.C.dgn		CHECKED - AJK	REVISIED -
	PLOT SCALE =	DRAWN - KMS	REVISIED -
	PLOT DATE = 12/20/2013	CHECKED - AJK	REVISIED -

STATE OF ILLINOIS
DEPARTMENT OF TRANSPORTATION

TOP OF SLAB ELEVATIONS PLAN UNIT C
STRUCTURE NO. 016-2457

F.A.P. RTE. 372	SECTION 2013-038B-R	COUNTY COOK	TOTAL SHEETS 821	SHEET NO. 394
CONTRACT NO. 60J16			ILLINOIS FED. AID PROJECT	

SHEET NO. SD19 OF SD83 SHEETS

Y:\chicago\100005\100093\Eng_Docs\Phase_1\1\SN_016_2456_2457_1st_Ave_over_Des_Plaines_River_Valley\Final\0162457_Final\0162457_109_TOS_Elev_Plan_Unit_C.dgn 3:39:52 PM 8/6/2014