


MINIMUM BAR LAP
(Parapet)
#4 bar = 2'-0"
#8 bar = 5'-2"

- NOTES:**
1. All dimensions shown are along the toe of the parapet (gutterline).
 2. Bars indicated thus 1x3-#8 etc. indicates 1 line of bars with 3 lengths per line.
 3. See Sheet SD43 for cross section thru parapet.

INSIDE ELEVATION OF WEST PARAPET

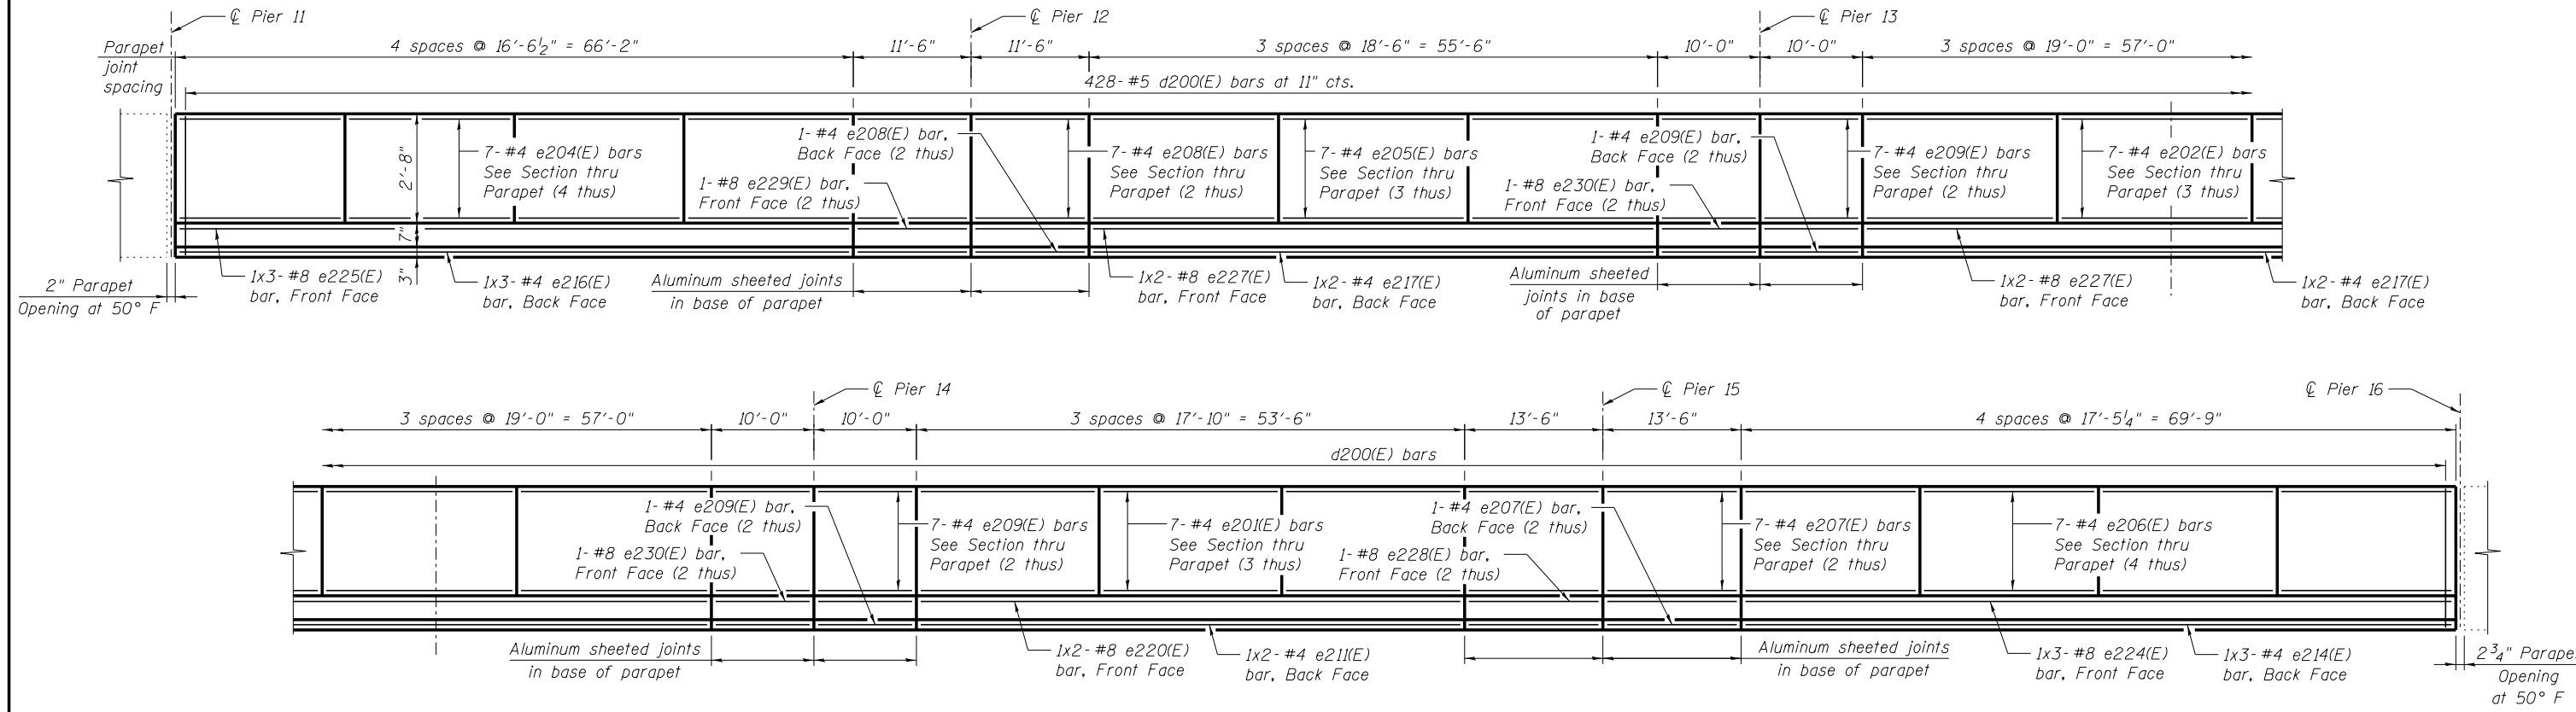

INSIDE ELEVATION OF EAST PARAPET
(Reflected View Shown)

benesch
engineers · scientists · planners

Alfred Benesch & Company
205 North Michigan Avenue, Suite 2400
Chicago, Illinois 60601
312-565-0450 Job No. 10093

| | | | |
|---|------------------------|----------------|-----------|
| FILE NAME = | USER NAME = ksnider | DESIGNED - AWH | REVISED - |
| 0162457.60J16.042.Parapet.Details.Unt.E.dgn | PLOT SCALE = | CHECKED - MFH | REVISED - |
| | PLOT DATE = 12/20/2013 | DRAWN - AWH | REVISED - |
| | | CHECKED - MFH | REVISED - |

STATE OF ILLINOIS
DEPARTMENT OF TRANSPORTATION

PARAPET ELEVATION UNIT E
STRUCTURE NO. 016-2457

SHEET NO. SD42 OF SD83 SHEETS

| | | | | |
|--------------------|-------------|--------|--------------|-----------|
| F.A.P. RTE. | SECTION | COUNTY | TOTAL SHEETS | SHEET NO. |
| 372 | 2013-038B-R | COOK | 821 | 417 |
| CONTRACT NO. 60J16 | | | 8/6/2014 | |

ILLINOIS FED. AID PROJECT

Y:\chicago\100005\100093\Eng_Docs\Phase_1\1\SN_016_2456_2457_1st_Ave_cover_Des.Plaines_River_Valley\Final\0162457.Final\0162457_042.Parapet.Details.Unt.E.dgn 3:45:44 PM