
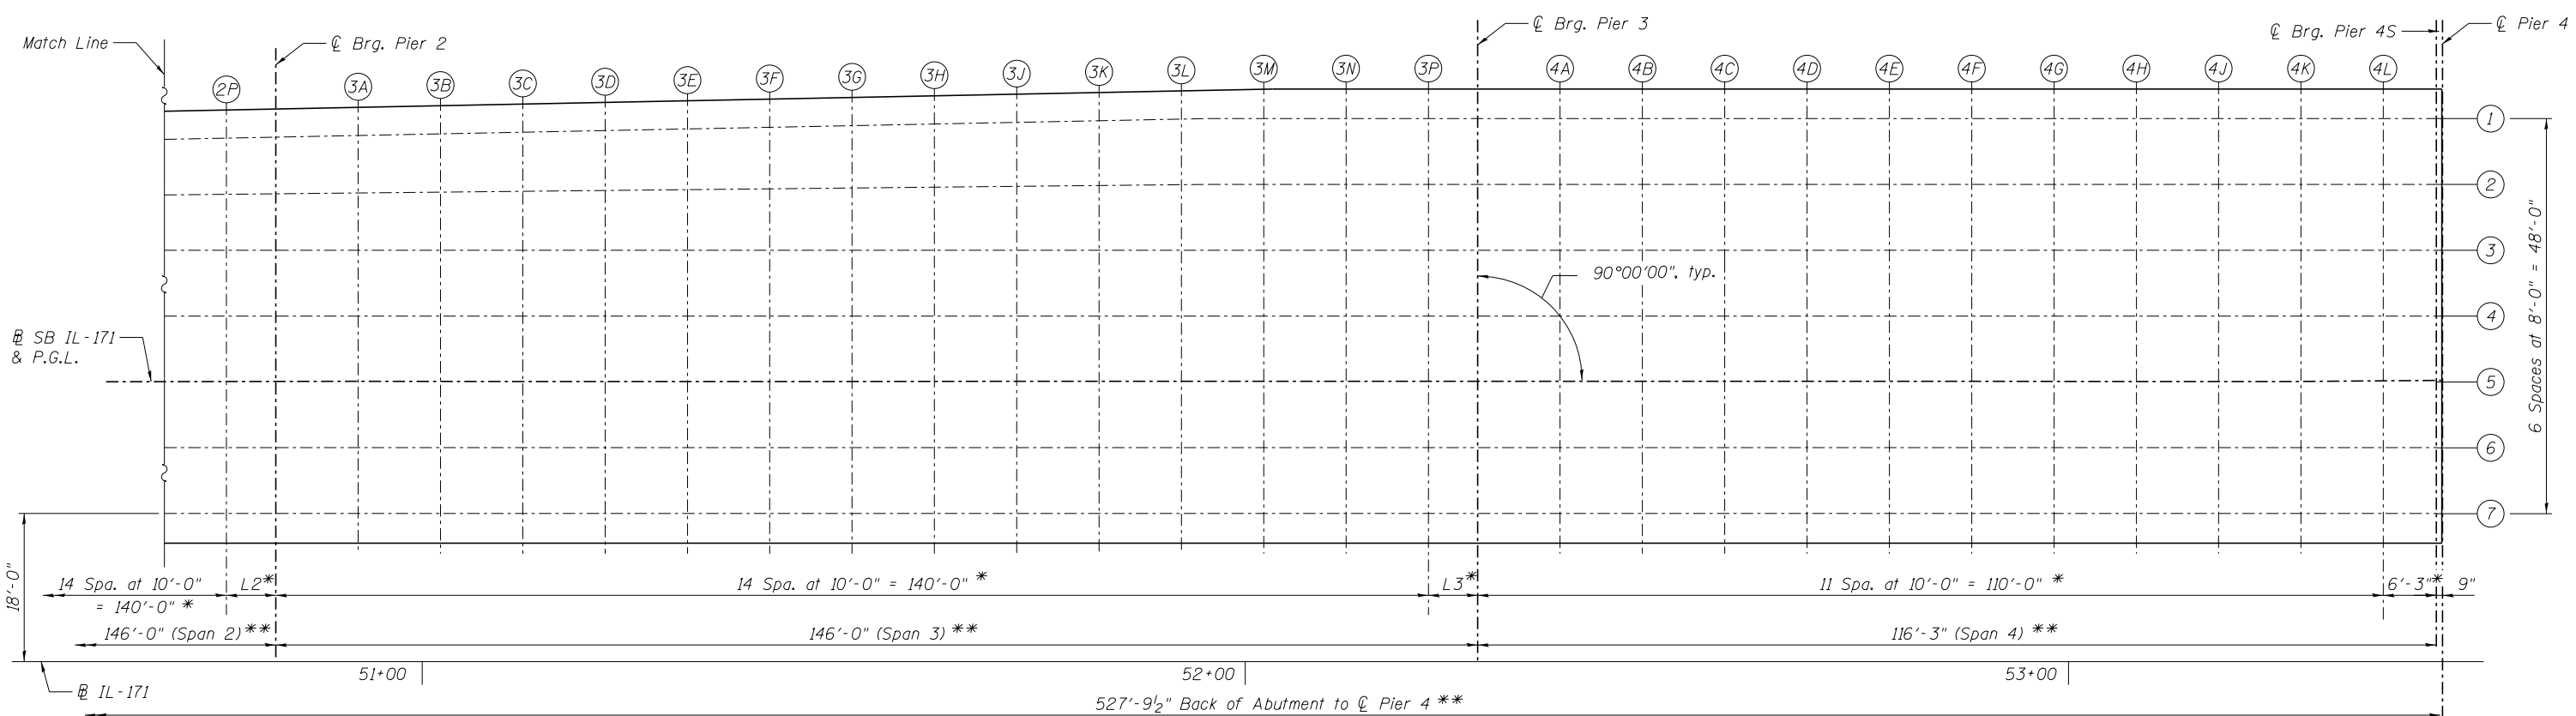


**SCREED SPACING**

LOCATION	L1	L2	L3
Girder 1	6'-3 1/4"	6'-0 3/8"	6'-0 1/4"
Girder 2	6'-3 3/8"	6'-0 3/8"	6'-0"
Girder 3-7	6'-3"	6'-0"	6'-0"

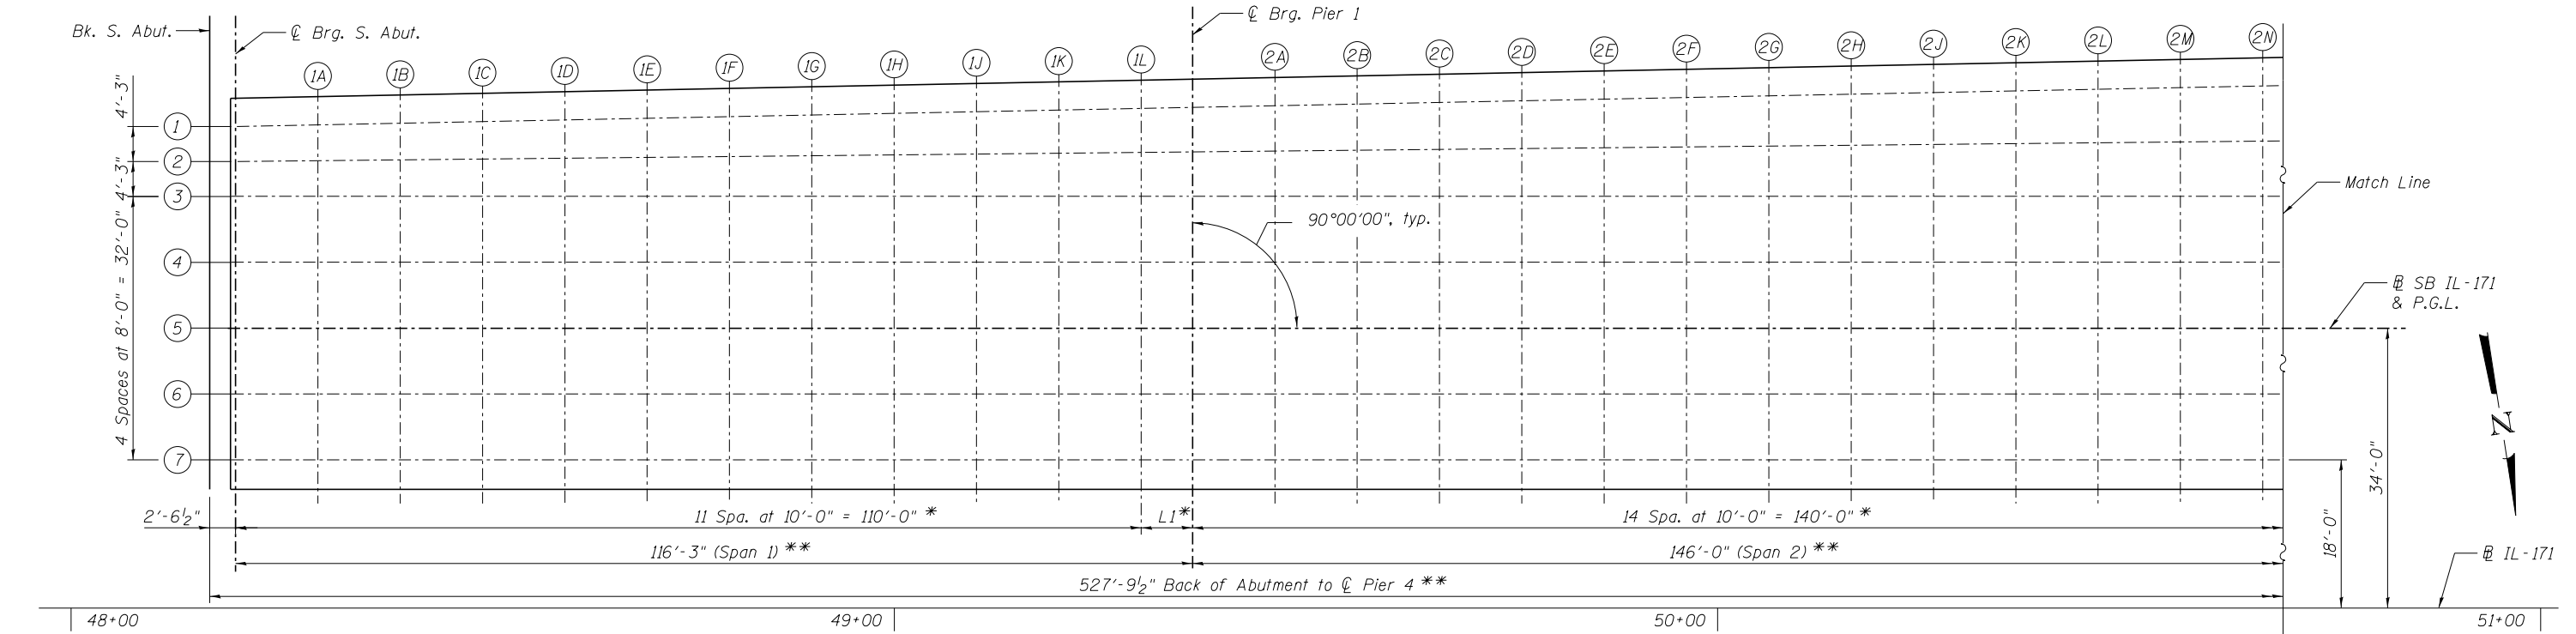

**DECK ELEVATION PLAN**

\* Measured along  $\text{C}$  of girder  
 \*\* Measured along  $\text{SB IL-171}$

**benesch**  
 engineers · scientists · planners

Alfred Benesch & Company  
 205 North Michigan Avenue, Suite 2400  
 Chicago, Illinois 60601  
 312-565-0450 Job No. 10093

FILE NAME =	USER NAME = jsurber	DESIGNED - DTS	REVISIONS -
0160483.60J16.006.TOS.P1an.dgn		CHECKED - AJK	REVISIONS -
		DRAWN - KMS	REVISIONS -
		CHECKED - AJK	REVISIONS -

**STATE OF ILLINOIS  
 DEPARTMENT OF TRANSPORTATION**

**TOP OF SLAB ELEVATIONS PLAN  
 STRUCTURE NO. 016-0483**

F.A.P. RTE.	SECTION	COUNTY	TOTAL SHEETS	SHEET NO.
372	2013-038B-R	COOK	821	490
CONTRACT NO. 60J16			ILLINOIS FED. AID PROJECT	

SHEET NO. SE6 OF SE46 SHEETS

Y:\chicago\100005\10093\Eng\_Docs\_Phase\_1\SN\_016\_0483\_0985\_1st\_Ave\_cover\_Des\_Plaines\_River\Final\0160483\_60J16\_006\_TOS\_P1an.dgn 5:23:35 PM 8/11/2014