

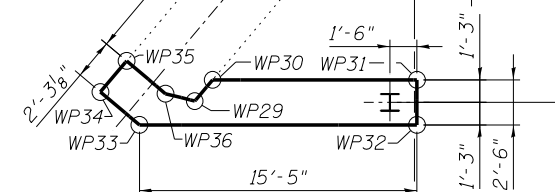
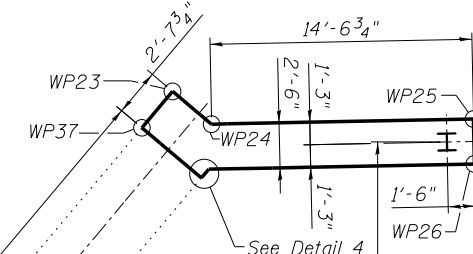


WORK POINTS

W.P.	Station	Offset
23	36+40.31	60.85 Lt.
24	36+42.47	59.02 Lt.
25	36+57.03	59.31 Lt.
26	36+57.08	56.81 Lt.
27	36+42.33	56.52 Lt.
28	36+41.92	56.03 Lt.
29	36+07.97	15.74 Lt.
30	36+08.97	16.92 Lt.
31	36+20.32	16.92 Lt.
32	36+20.32	14.42 Lt.
33	36+04.90	14.42 Lt.
34	36+02.73	16.24 Lt.
35	36+04.19	17.97 Lt.
36	36+06.35	16.15 Lt.
37	36+38.60	58.82 Lt.

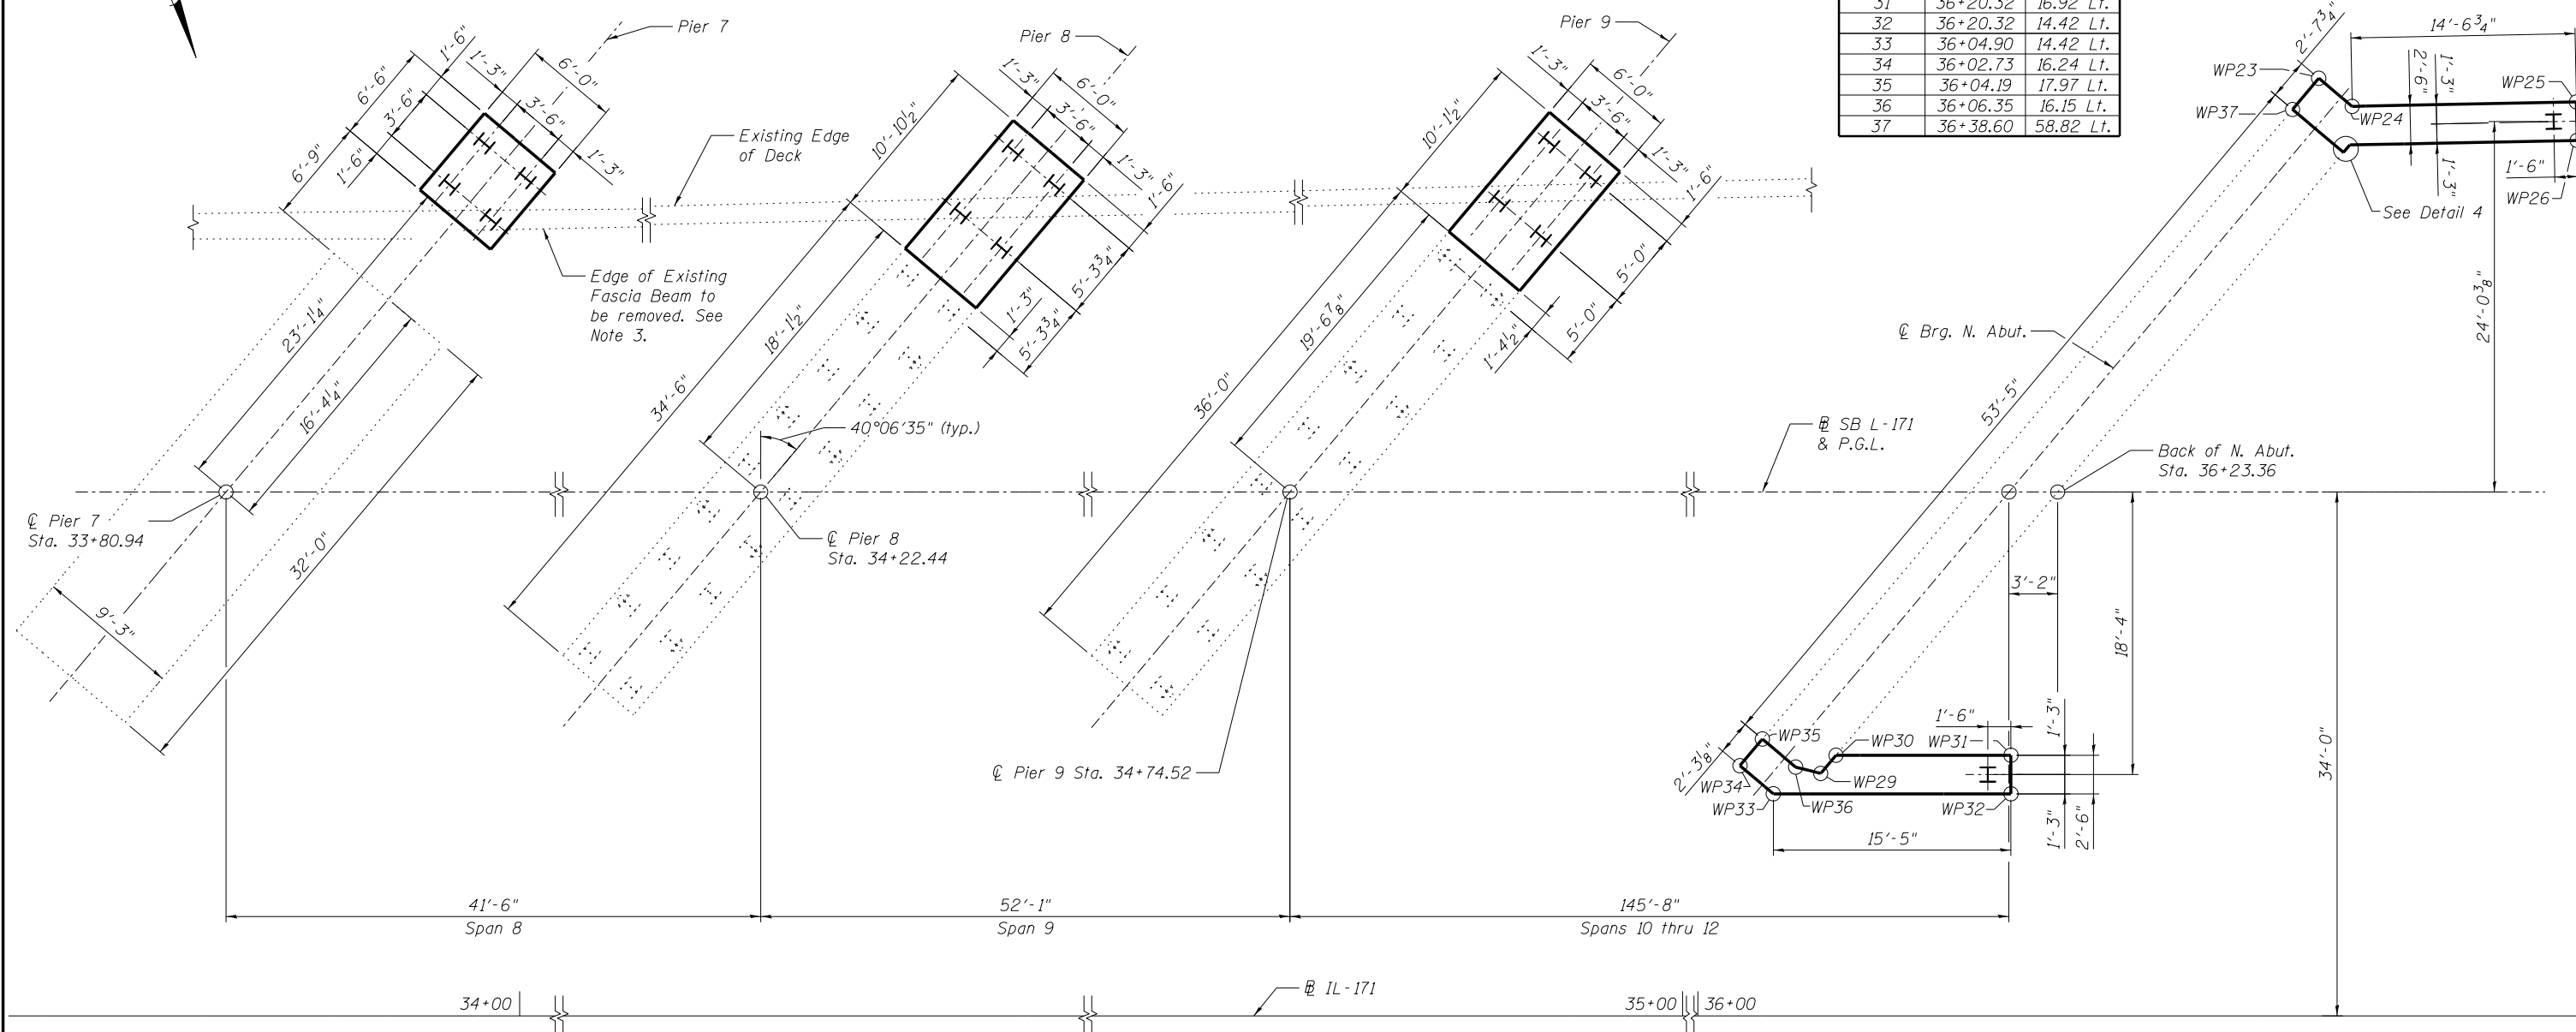

PLAN - FOUNDATION LAYOUT

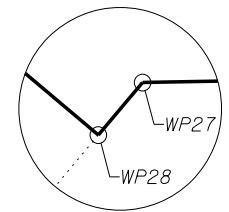

DETAIL 4

- NOTES:**
1. For pier details, see Sheets SG84 to SG88.
 2. For abutment details, see Sheets SG74 to SG83.
 3. Existing beams shall be removed prior to installation of piles. See Sheet SG53.

benesch
engineers · scientists · planners

Alfred Benesch & Company
205 North Michigan Avenue, Suite 2400
Chicago, Illinois 60601
312-565-0450 Job No. 10093

FILE NAME =	USER NAME = akoeschall	DESIGNED - AWH	REVISED -
0160486.60J16.006.Foundation.2.of.2.dgn		CHECKED - AJK	REVISED -
	PLOT SCALE =	DRAWN - KMS	REVISED -
	PLOT DATE = 8/11/2014	CHECKED - AJK	REVISED -

**STATE OF ILLINOIS
DEPARTMENT OF TRANSPORTATION**

**FOUNDATION LAYOUT (2 OF 2)
STRUCTURE NO. 016-0486**

SHEET NO. SG6 OF SG100 SHEETS

F.A.P. RTE.	SECTION	COUNTY	TOTAL SHEETS	SHEET NO.
373	2013-038B-R	COOK	821	596
CONTRACT NO.			60J16	
ILLINOIS FED. AID PROJECT				

X:\1000005\100093\Eng_Docs_Phase_1\11\SN_016_0486_0487_1st_Ave_over_Conc\Final\Final_0486_0160486_60J16_006.Foundation.2.of.2.dgn 6:07:58 PM 8/11/2014