

PLAN - UNIT A

SCREED SPACING


(Unit A)

LOCATION	L1	L2
Girder A1	11'-3"	10'-2 ⁷ / ₈ "
Girders A2-A8	11'-0"	10'-0"
SB IL-171 & P.G.L.	11'-0"	10'-0"

SCREED SPACING

(Unit B)

LOCATION	L3	L4	L5
Girder B1	8'-8 ³ / ₄ "	14'-4 ¹ / ₈ "	8'-11 ¹ / ₄ "
Ramp F & P.G.L.	---	---	9'-2 ⁷ / ₈ "
Girder B2	8'-5 ³ / ₄ "	13'-10 ⁷ / ₈ "	8'-5 ³ / ₄ "
Girders B3-B8	8'-3"	13'-6"	8'-3"
West Gore	---	---	9'-1 ¹ / ₂ "
East Gore	---	---	8'-3"
SB IL-171 & P.G.L.	8'-3"	13'-6"	8'-3"

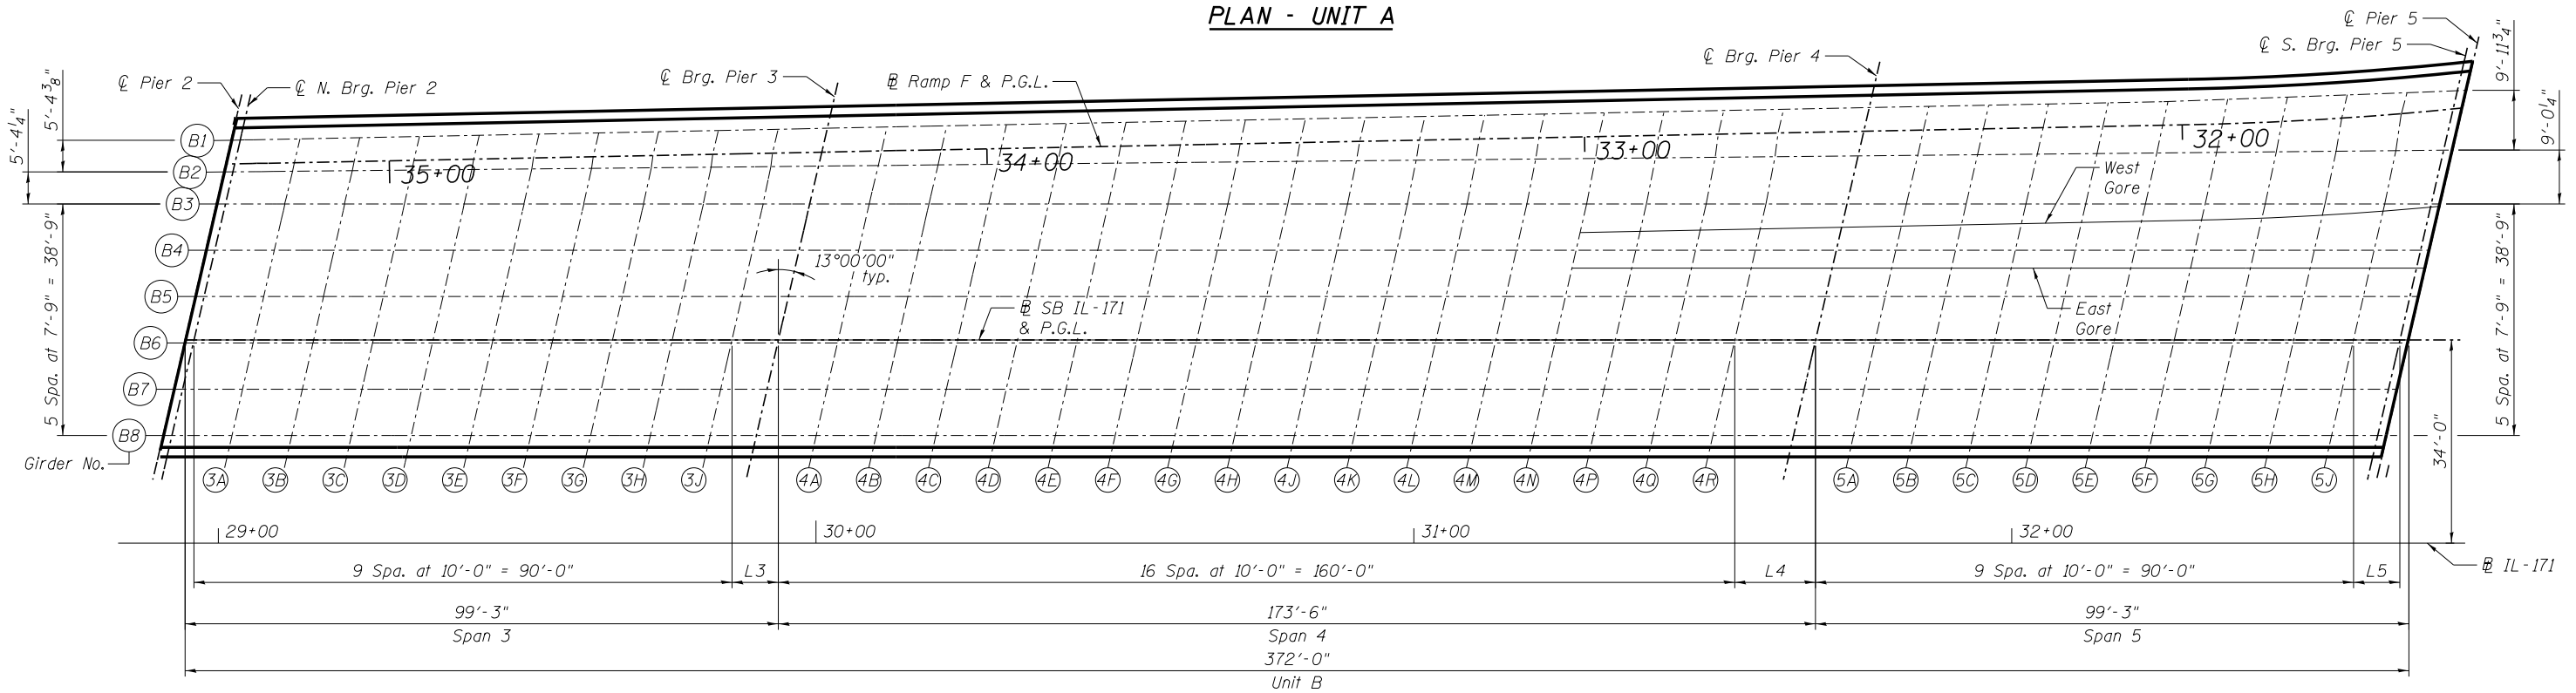

PLAN - UNIT B

NOTES:

- All screed spacing is measured along girder/beam ϕ .
- All girder/beam spacing is measured perpendicular to ϕ IL-171.

benesch
engineers · scientists · planners

Alfred Benesch & Company
205 North Michigan Avenue, Suite 2400
Chicago, Illinois 60601
312-565-0450 Job No. 10093

FILE NAME =	USER NAME = jsurber	DESIGNED - TJJ	REVISED -
0160486.60J16.013.TOS.Elev.Plan.1thru5.dgn	PLOT SCALE =	CHECKED - LRB	REVISED -
	PLOT DATE = 8/6/2014	DRAWN - KMS	REVISED -
		CHECKED - LRB	REVISED -

STATE OF ILLINOIS
DEPARTMENT OF TRANSPORTATION

TOP OF SLAB ELEVATIONS PLAN SPAN 1 THRU 5
STRUCTURE NO. 016-0486

SHEET NO. SG13 OF SG100 SHEETS

F.A.P. RTE.	SECTION	COUNTY	TOTAL SHEETS	SHEET NO.
373	2013-038B-R	COOK	821	603
CONTRACT NO.			60J16	
ILLINOIS FED. AID PROJECT				