



ELEVATION OF WEST BOUND STRUCTURE

NOTE: PIERS NO. 7 & NO. 18 BY BRIDGE CONTRACTOR ADJOINING SUPERSTRUCTURE BY OTHERS.

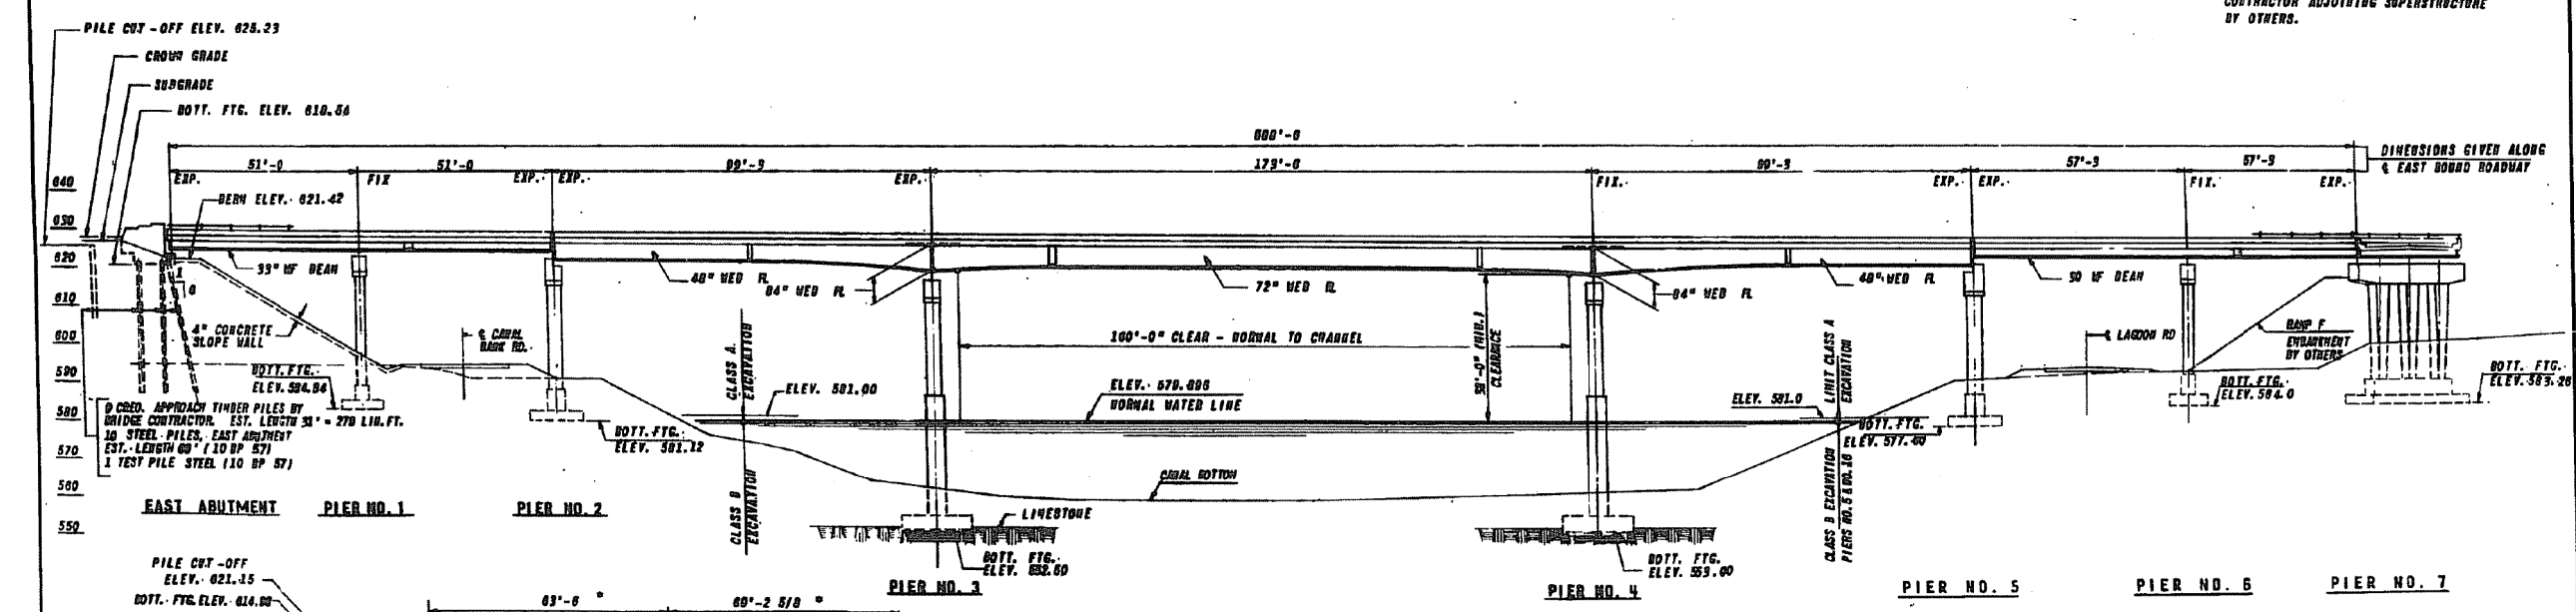

ELEVATION OF EAST BOUND STRUCTURE

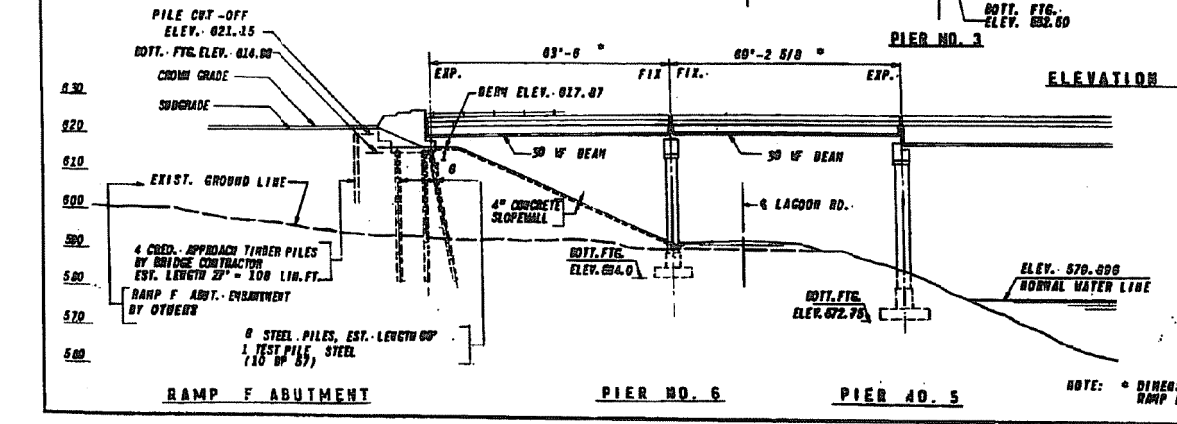

NOTE: DIMENSIONS ALONG RAMP F SURVEY LINE

F.A. RT.	SECTION	EXPRESSWAY	TOTAL SHEETS	SHEET NO.
133	0707-826B	SOUTHWEST	95	9
STA.	TO STA.			
FED. ROAD DIST. NO. 7	ILLINOIS		FED. AID PROJECT	

REVISIONS		ILLINOIS DIVISION OF HIGHWAYS	
NAME	DATE	SOUTHWEST EXPRESSWAY	
DESIGNED BY		F.A. RT 133	
REVIEWED		LAWDALE AVE. STRUCTURE OVER CHICAGO SANITARY AND SHIP CANAL SECTION 0707-826B ELEVATIONS	
		SCALE: HORIZ. VERT. DATE 6-5-63	DRAWN BY E.G. CHECKED BY L.D.S.

benesch
engineers · scientists · planners
Alfred Benesch & Company
205 North Michigan Avenue, Suite 2400
Chicago, Illinois 60601
312-565-0450 Job No. 10093

FILE NAME = USER NAME = tjenicke
DESIGNED - FSM
CHECKED - RMM
PLOT SCALE = DRAWN - FSM
PLOT DATE = 6/23/2014 CHECKED - RMM

REVISOR -
REVISOR -
REVISOR -
REVISOR -

STATE OF ILLINOIS
DEPARTMENT OF TRANSPORTATION

EXISTING PLANS ELEVATION SPANS 1 THRU 7
STRUCTURE NO. 016-0486

FOR INFORMATION ONLY

F.A.P. RTE.	SECTION	COUNTY	TOTAL SHEETS	SHEET NO.
373	2013-038B-R	COOK	821	693
CONTRACT NO.			60J16	
ILLINOIS FED. AID PROJECT				

SHEET NO. SGX3 OF SGX48 SHEETS

X:\100005\10093\Eng_Docs_Phase_1\11\SN_016_0486_0487_1st_Ave_cover_Conc\Final\Final_0486\0160486_60J16_X03_genelev.dgn 2:52:32 PM 6/23/2014