


ROUTE NO.	SECTION	COUNTY	TOTAL SHEETS	SHEET NO.
IL 171	**	COOK	205	255
			ILLINOIS	FED. AID PROJECT

** SECTION 0707-626 B (BR)

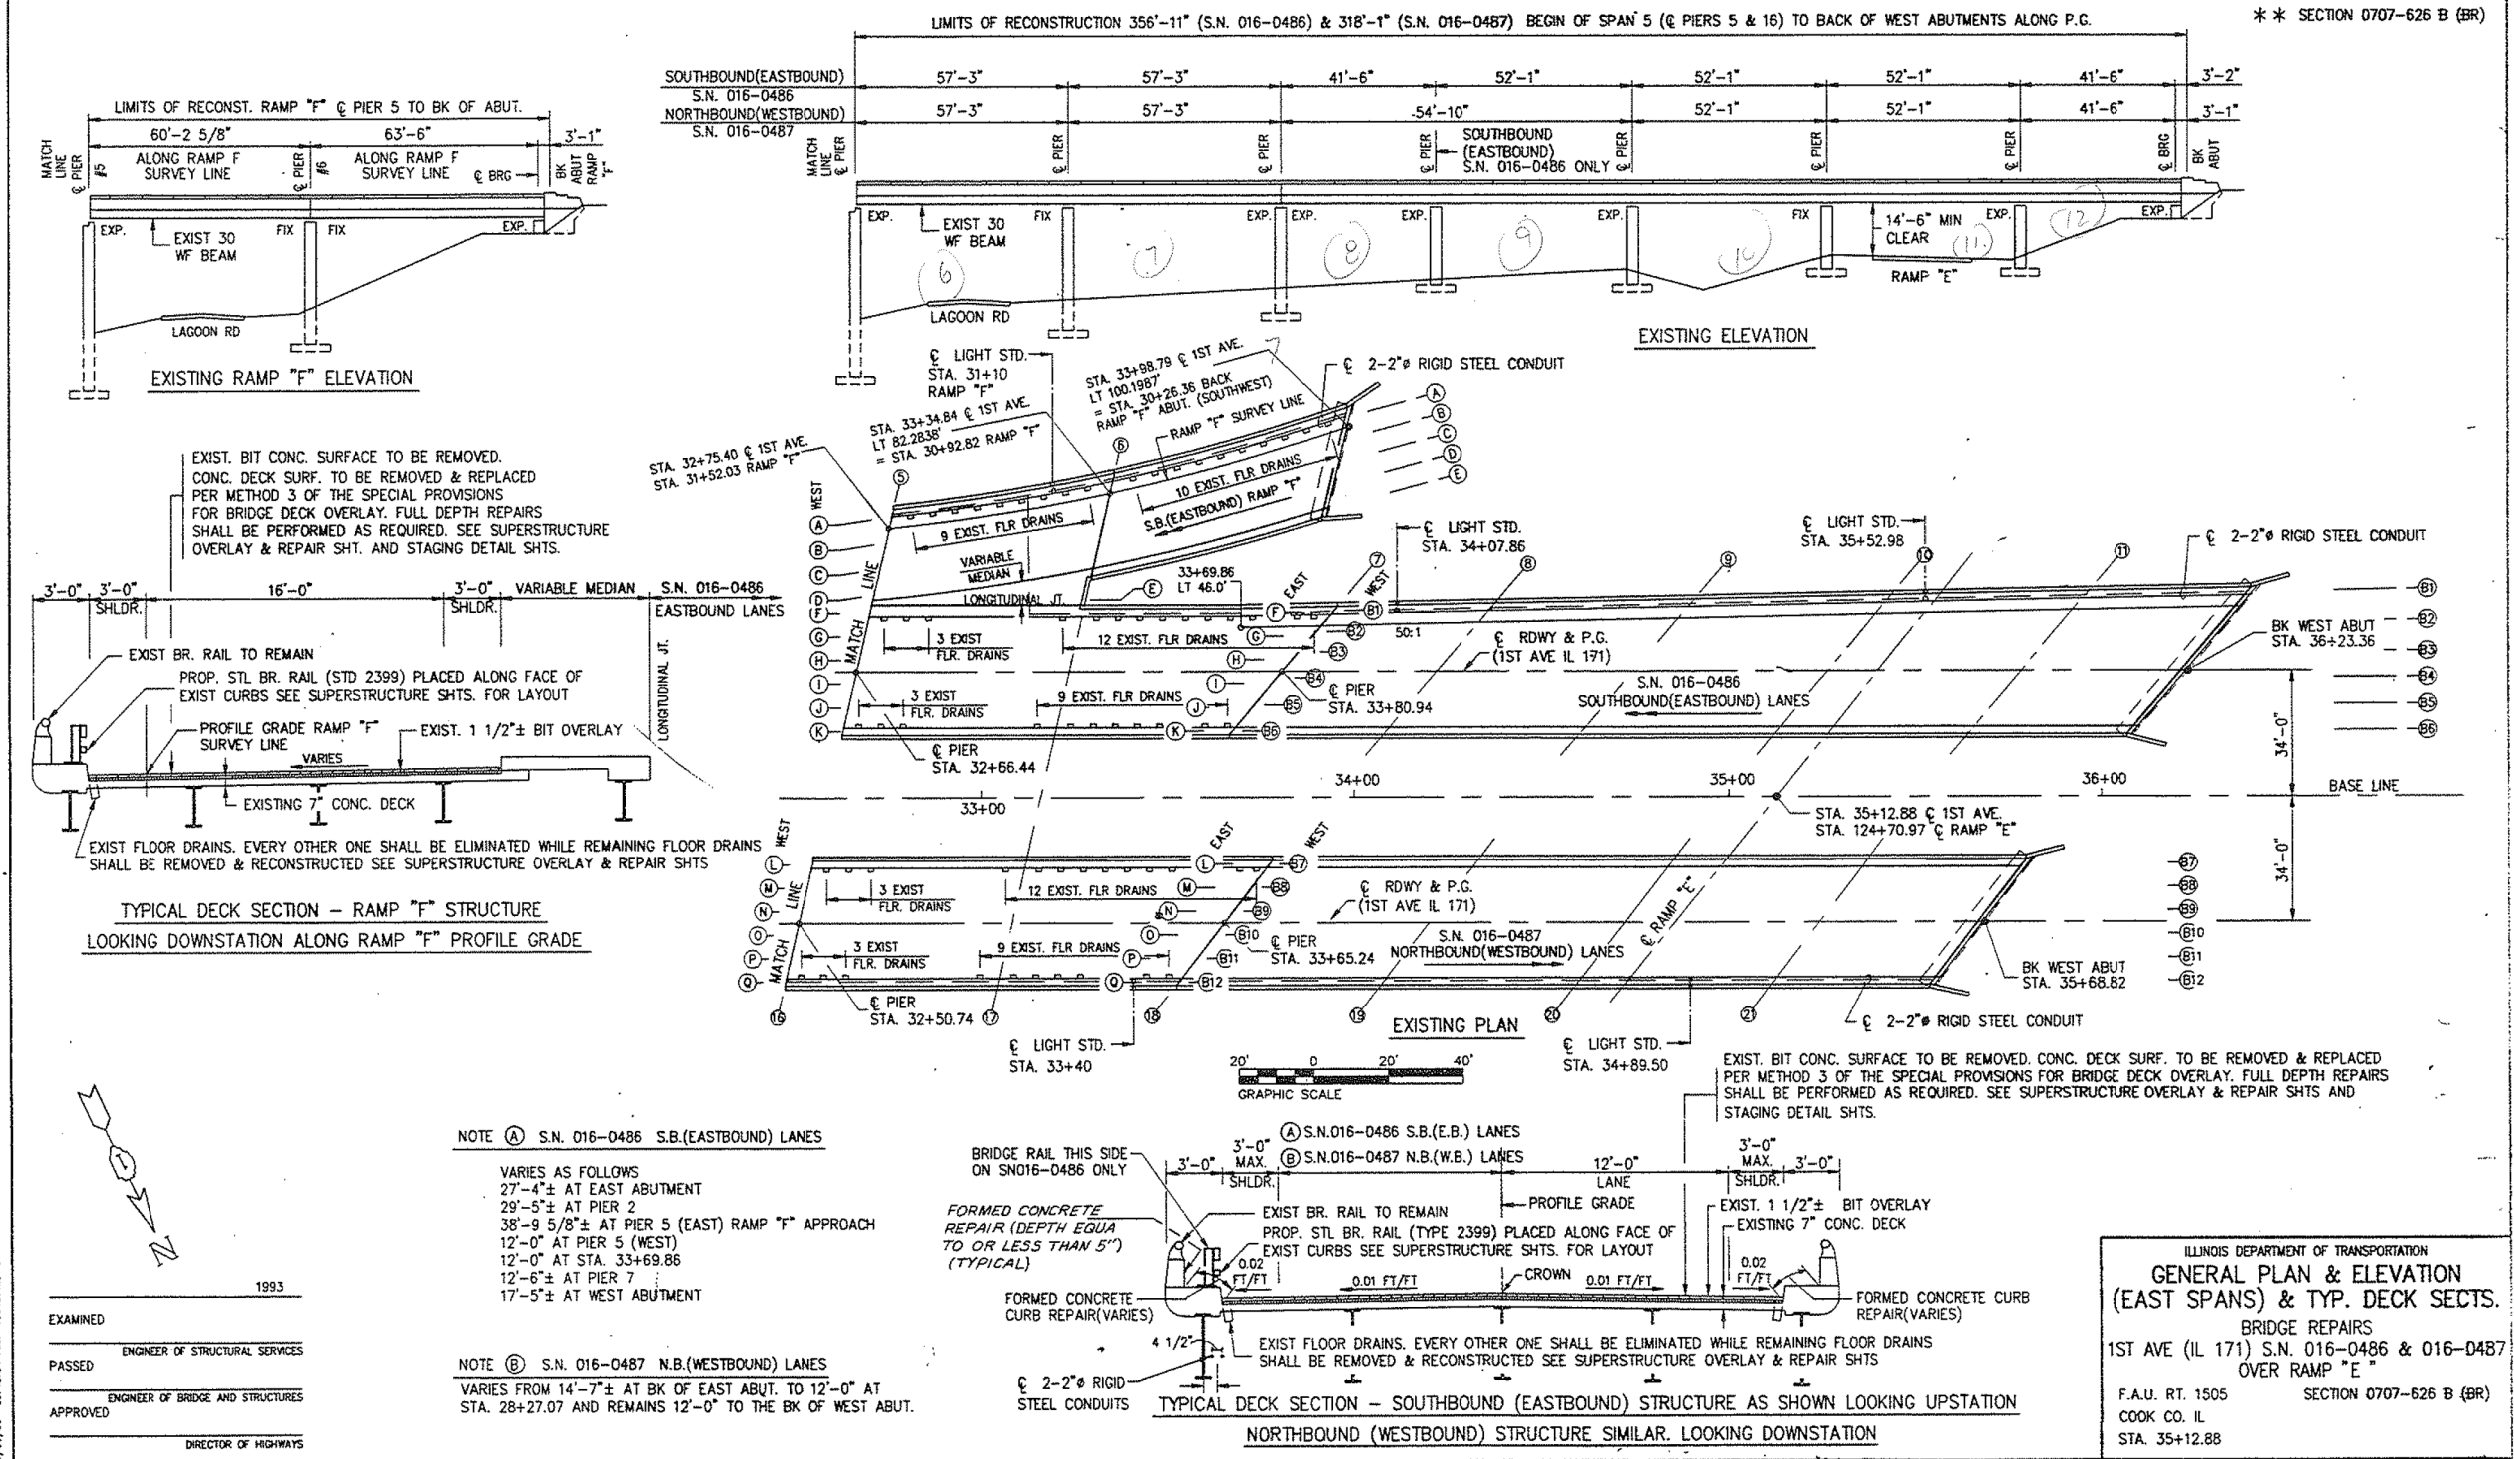

11/20/93 03:42:54 P.M. 486487.DWG

1993

EXAMINED _____

PASSED _____

APPROVED _____

ENGINEER OF STRUCTURAL SERVICES

ENGINEER OF BRIDGE AND STRUCTURES

DIRECTOR OF HIGHWAYS

ILLINOIS DEPARTMENT OF TRANSPORTATION
GENERAL PLAN & ELEVATION
(EAST SPANS) & TYP. DECK SECTS.
BRIDGE REPAIRS
1ST AVE (IL 171) S.N. 016-0486 & 016-0487
OVER RAMP "E"
F.A.U. RT. 1505 SECTION 0707-626 B (BR)
COOK CO. IL STA. 35+12.88

FILE NAME =	USER NAME = tjenicke	DESIGNED - FSM	REVISED -
0160486.60J16.X32.exist.93.GPE.dgn	PLOT SCALE =	CHECKED - RMM	REVISED -
	PLOT DATE = 6/23/2014	DRAWN - FSM	REVISED -
		CHECKED - RMM	REVISED -

FOR INFORMATION ONLY

F.A.P. RTE.	SECTION	COUNTY	TOTAL SHEETS	SHEET NO.
373	2013-038B-R	COOK	821	722
			CONTRACT NO. 60J16	
ILLINOIS FED. AID PROJECT				

X:\100005\10093\Eng_Docs_Phase_1\11\SN_016_0486_0487_1st_Ave.cover_Conc1\Final\Final_0486\0160486_60J16.X32.exist.93.GPE.dgn 2:59:08 PM 6/23/2014