

**EDGE OF OUTSIDE SHOULDER**

Location	Station	Offset	Theoretical Grade Elevations
South End of Approach Slab	21+90.98	-34.00	626.32
A1	22+00.98	-34.00	626.42
A2	22+10.98	-34.00	626.52
North End of Approach Slab	22+20.98	-34.00	626.61

**OUTSIDE EDGE OF MIDDLE LANE**

Location	Station	Offset	Theoretical Grade Elevations
South End of Approach Slab	21+86.02	-12.00	626.71
A1	21+96.02	-12.00	626.81
A2	22+06.02	-12.00	626.91
North End of Approach Slab	22+16.02	-12.00	627.01

**SB IL-171 P.G.L. & CROWN**


Location	Station	Offset	Theoretical Grade Elevations
South End of Approach Slab	21+83.31	0.00	626.86
A1	21+93.31	0.00	626.96
A2	22+03.31	0.00	627.06
North End of Approach Slab	22+13.31	0.00	627.16

**INSIDE EDGE OF PAVEMENT**

Location	Station	Offset	Theoretical Grade Elevations
South End of Approach Slab	21+80.60	12.00	626.65
A1	21+90.60	12.00	626.75
A2	22+00.60	12.00	626.86
North End of Approach Slab	22+10.60	12.00	626.95

**EDGE OF INSIDE SHOULDER**

Location	Station	Offset	Theoretical Grade Elevations
South End of Approach Slab	21+79.25	18.00	626.51
A1	21+89.25	18.00	626.62
A2	21+99.25	18.00	626.72
North End of Approach Slab	22+09.25	18.00	626.82

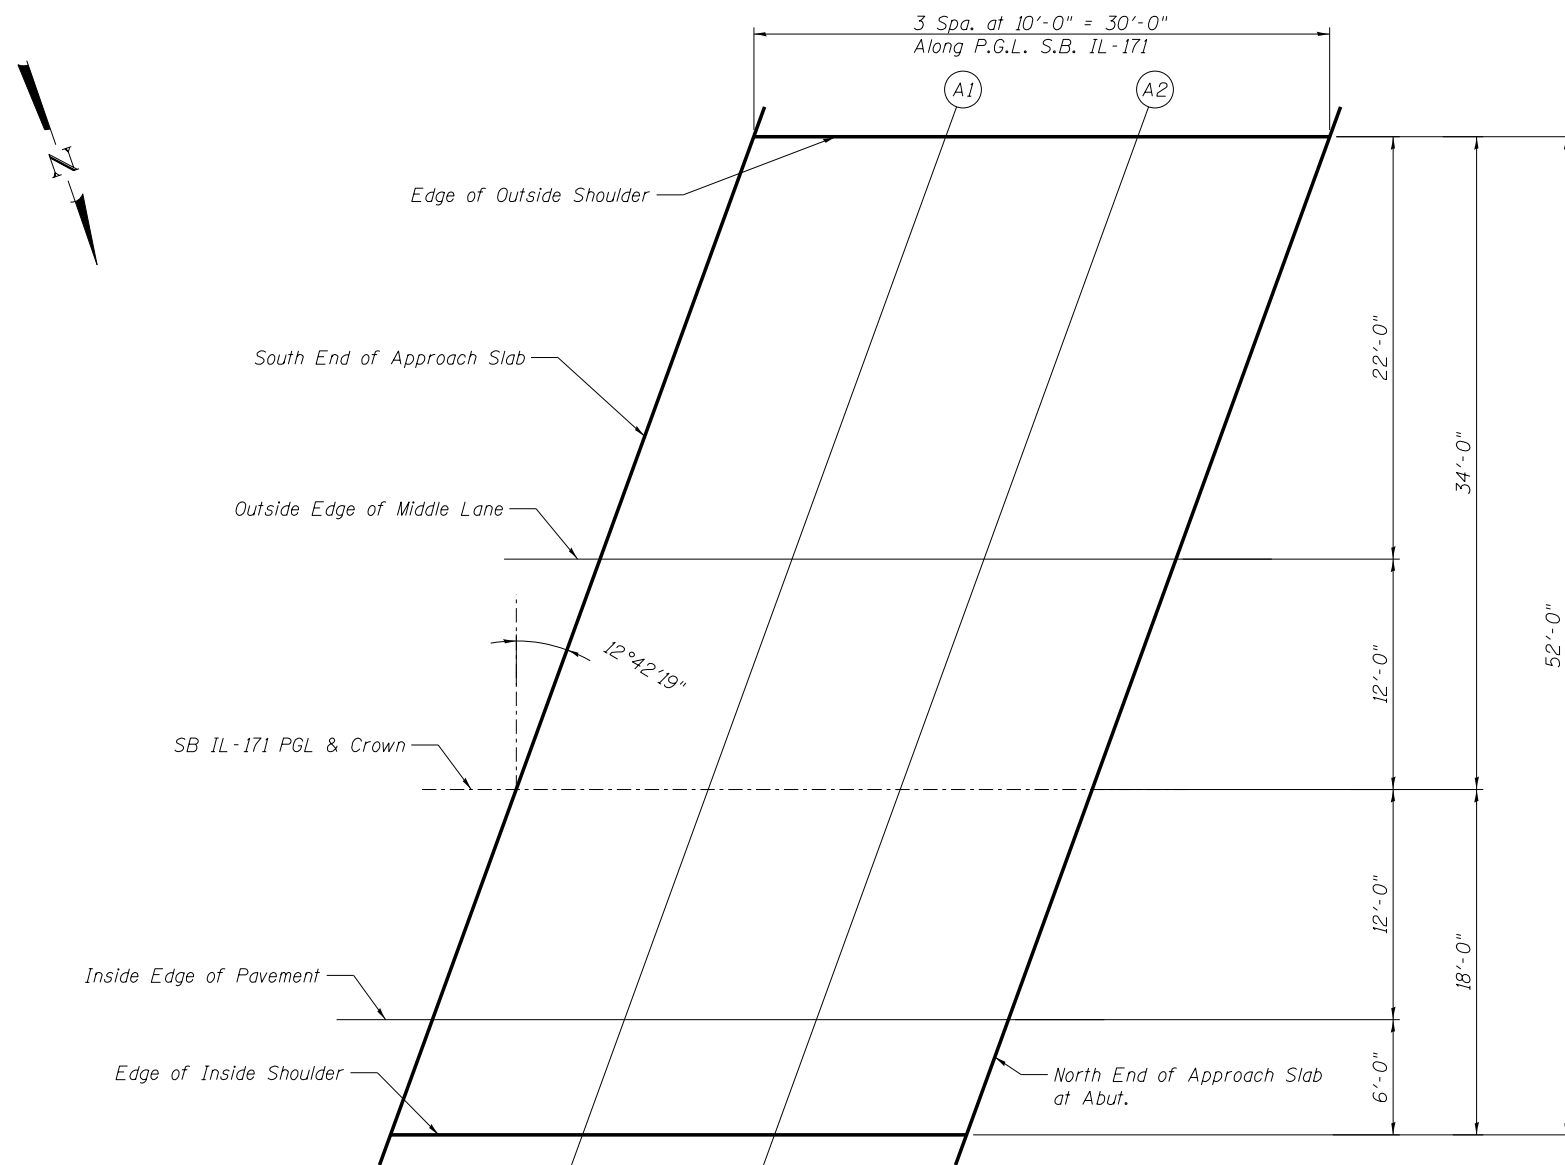

**PLAN**  
(South Approach)

FILE NAME =	USER NAME = jsurber	DESIGNED - CMK	REVISED -
016-0488-60J16-010-Top of Approach Slab	EPe@fiv@ALE of 2.dgn	CHECKED - JAW	REVISED -
		DRAWN - CMK	REVISED -
		CHECKED - JAW	REVISED -
	PLOT DATE = 12/20/2013		

F.A.P. RTE.	SECTION	COUNTY	TOTAL SHEETS	SHEET NO.
373	2013-038B-R	COOK	821	748
			CONTRACT NO. 60J16	
ILLINOIS FED. AID PROJECT				