


PLAN

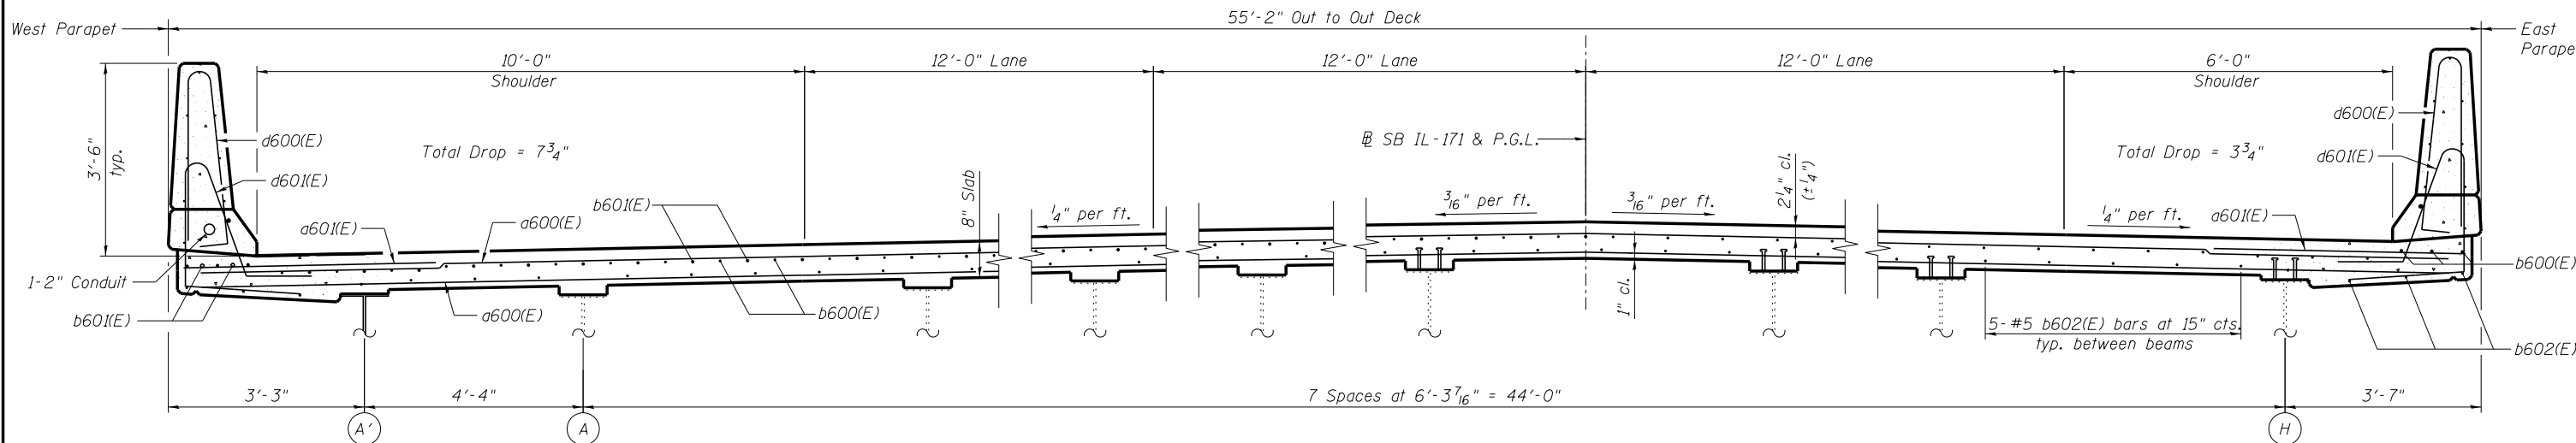

CROSS SECTION Looking North

benesch
engineers · scientists · planners

Alfred Benesch & Company
205 North Michigan Avenue, Suite 2400
Chicago, Illinois 60601
312-565-0450 Job No. 10093

FILE NAME =	USER NAME = jsurber	DESIGNED - CMK	REVISED -
		CHECKED - JAW	REVISED -
		DRAWN - CMK	REVISED -
		CHECKED - JAW	REVISED -

STATE OF ILLINOIS
DEPARTMENT OF TRANSPORTATION

DECK REINFORCEMENT PLAN
STRUCTURE NO. 016-0488

F.A.P. RTE.	SECTION	COUNTY	TOTAL SHEETS	SHEET NO.
373	2013-038B-R	COOK	821	750
CONTRACT NO. 60J16			ILLINOIS FED. AID PROJECT	

SHEET NO. SH12 OF SH36 SHEETS

Y:\chicago\100005\10093\Eng_Docs_Phase_1\1\SN_016_0488_0489_1st_Ave_Over_ICC_RRV_Final\0488\016-0488-60J16-012-Deck Reinforcement Plan.dgn 9:07:29 AM 7/9/2014