


F.A. R.T.	SECTION	EXPRESSWAY	TOTAL SHEETS	SHEET NO.
133	0707-617VB	SOUTHWEST	66	45
STA.	TO STA.			
FED. ROAD DIST. NO. 7	ILLINOIS	FED. AID PROJECT		

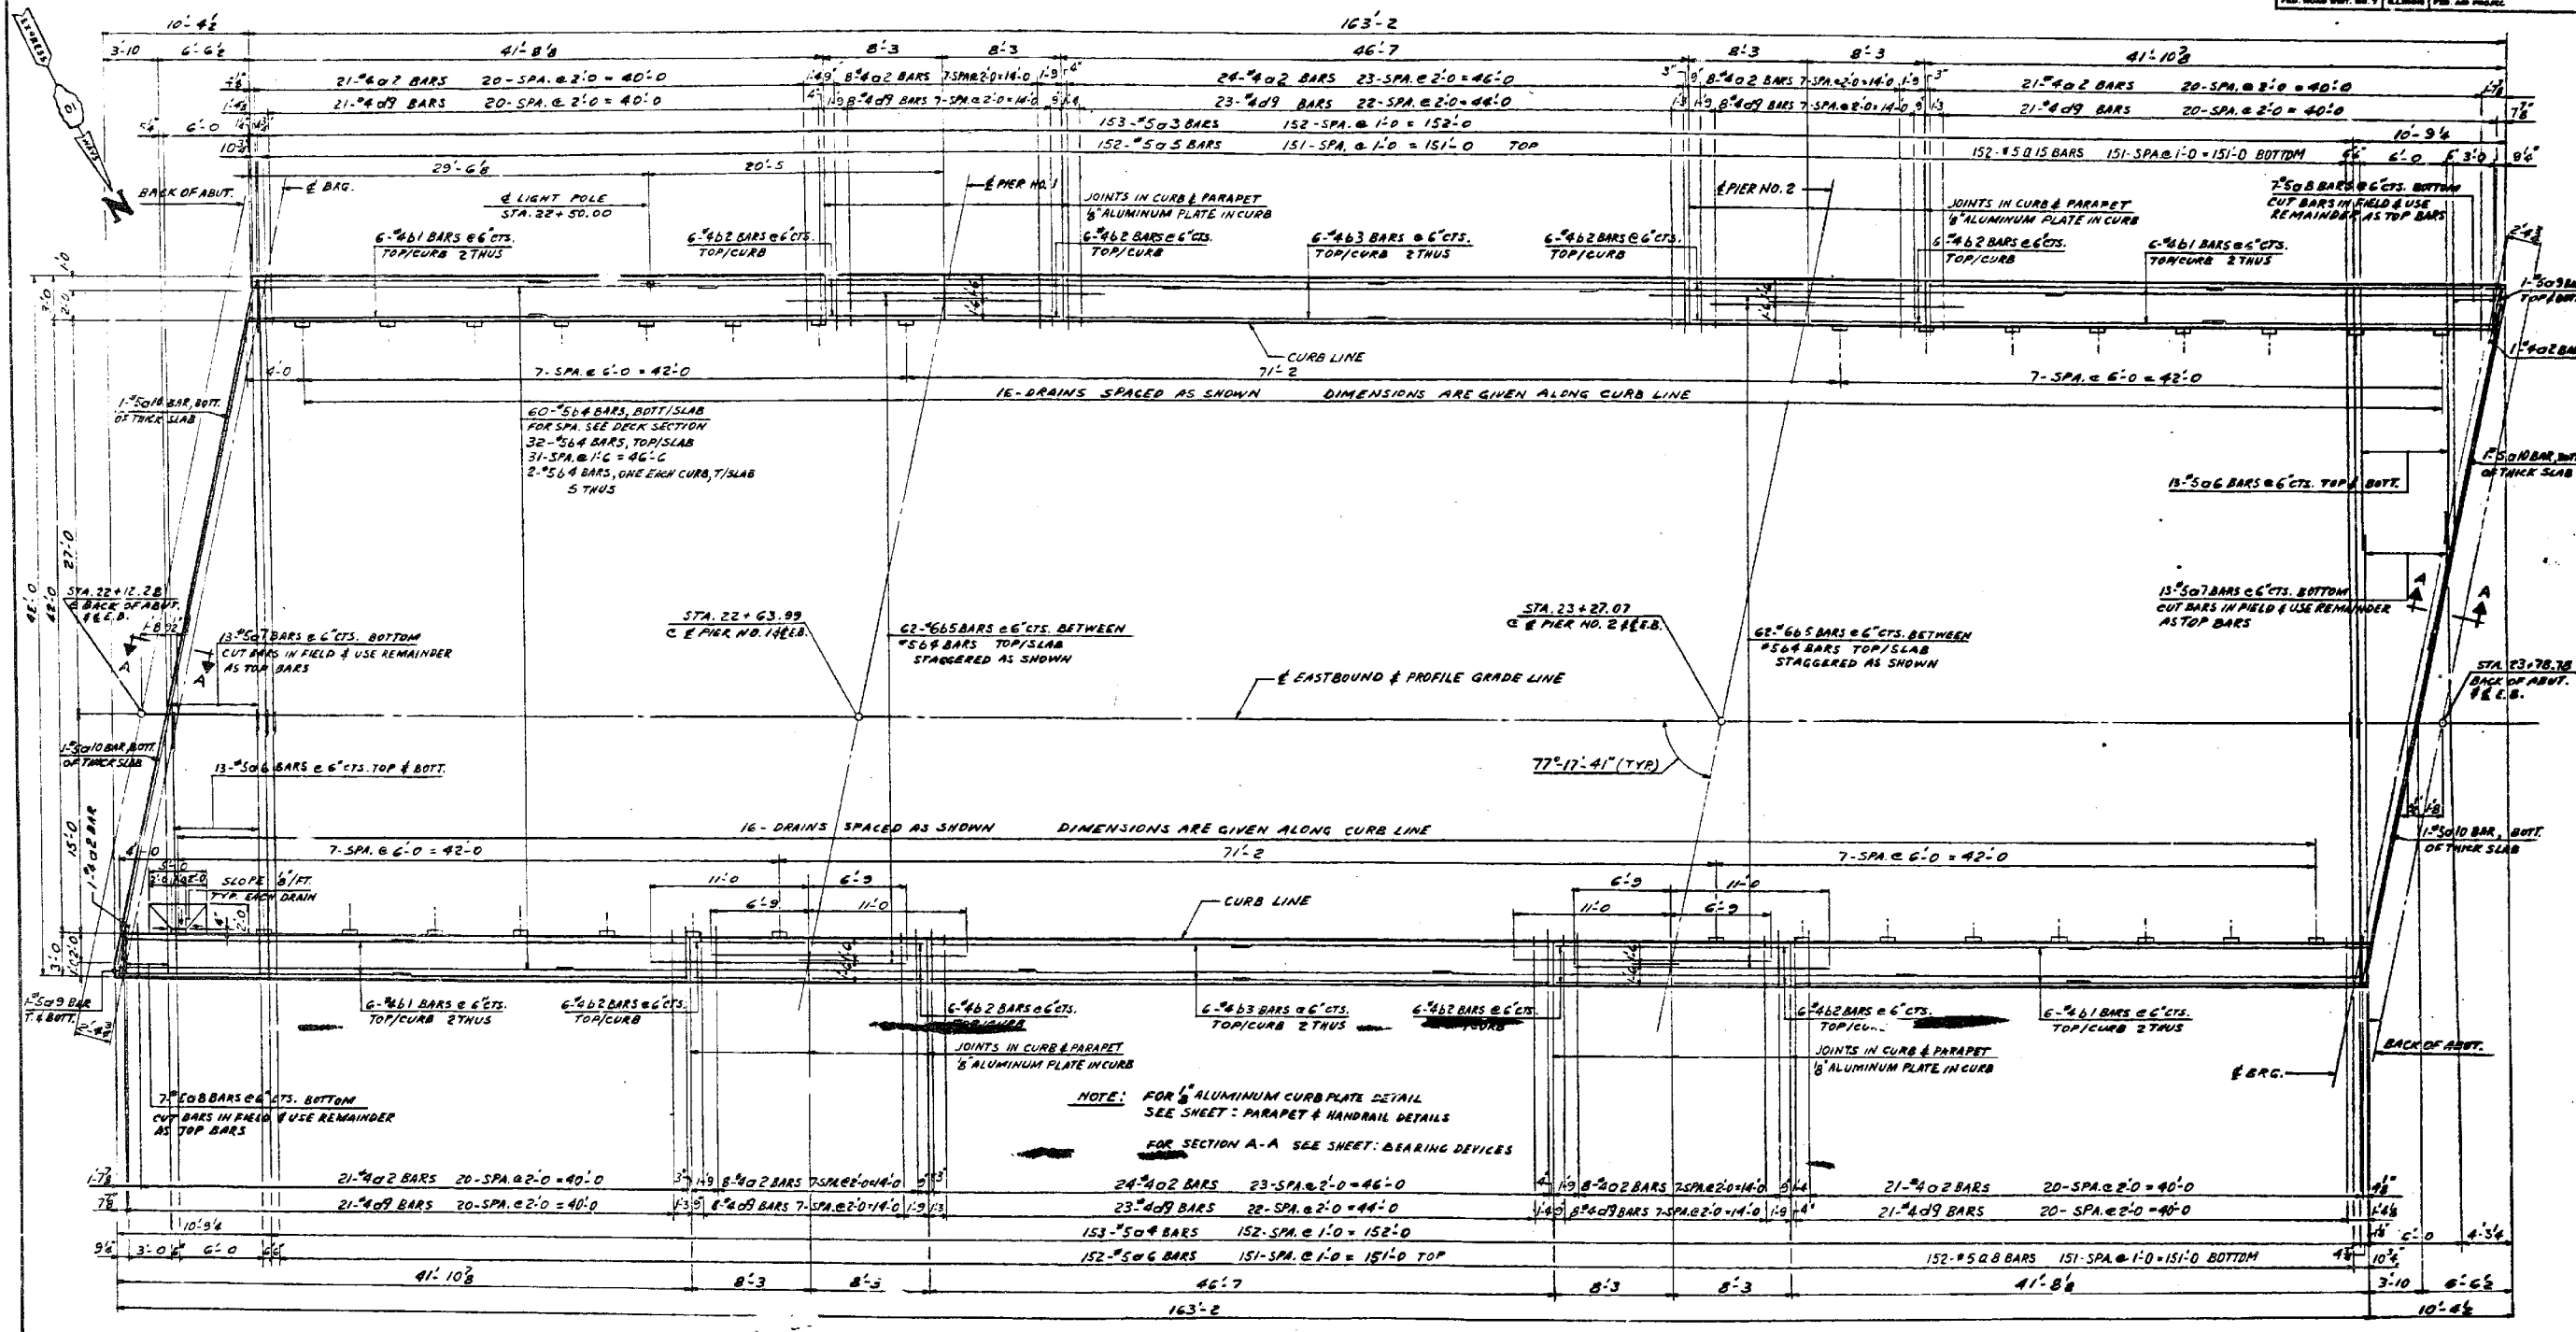

DECK PLAN SPAN NO.1 THRU NO.3 EASTBOUND

ILLINOIS DIVISION OF HIGHWAYS	
SOUTHWEST EXPRESSWAY	
FA. RT. 133	
LAWDALE AVE. STRUCTURE OVER	
G.M.&O RAILROAD	
SECTION 0707-617 VB	
DECK PLAN SPAN NO.1 THRU NO.3 E.B.	
DESIGNED ST.	SCALE: HORIZ. 3/4" = 1'-0"
REVIEWED C.W.W.	DATE 8-21-63
DRAWN BY E.M.	
CHECKED BY L.D.B.	

FOR INFORMATION ONLY

**benesch**  
engineers · scientists · planners  
Alfred Benesch & Company  
205 North Michigan Avenue, Suite 2400  
Chicago, Illinois 60601  
312-565-0450 Job No. 10093

FILE NAME =	USER NAME = tjenicke	DESIGNED - CMK	REVISED -
		CHECKED - JAW	REVISED -
		DRAWN - CMK	REVISED -
		CHECKED - JAW	REVISED -
016-0488-60J16-045-Existing Plans 9 of 14	NOT SCALE =		
	PLOT DATE = 12/20/2013		

STATE OF ILLINOIS  
DEPARTMENT OF TRANSPORTATION

EXISTING PLAN INFORMATION (9 OF 14)  
STRUCTURE NO. 016-0488

F.A.P. R.T.	SECTION	COUNTY	TOTAL SHEETS	SHEET NO.
373	2013-038B-R	COOK	821	783
ILLINOIS FED. AID PROJECT			CONTRACT NO. 60J16	

X:\100005\10093\Eng\_Docs\_Phase\_1\11\_S\016\_0488\_045-Existing Plans 9 of 14.dgn 3:03:13 PM 6/23/2014