


ROADWORK LEGEND

(A)	HMA SURFACE REMOVAL BUTT JOINT, 4.5' (TYP.)
(B)	PROP. HMA SURFACE COURSE, MIX "D", N70, 1 1/2" PROP. POLY. LEVELING BINDER (MACHINE METHOD), IL-4.75, N50, 3/4" PROP. HMA SURFACE REMOVAL 2 1/4"
(C)	PROP. 3' AGGR. WEDGE SHLDR (TYP.) PROP. GRADING AND SHAPING OF SHLDRS (TYP.)
(D)	PROP. SIDEWALK REMOVAL PROP. PCC SIDEWALK RAMP (SEE HWY STDS ON SHEET 2) PROP. DETECTABLE WARNINGS PROP. REMOVAL AND DISPOSAL OF UNSUITABLE MATERIAL • SEE GENERAL NOTES

PAVEMENT MARKING LEGEND

(1)	PROP. 8' WHITE THERMO. PVT. MRK. LETTERS AND SYMBOLS (TYP.)	(6)	PROP. THERMO. PVT. MRK.-4" CENTERLINE, DOUBLE YELLOW (TYP.)
(2)	PROP. THERMO. PVT. MRK.-4" EDGE LINE, SOLID WHITE (TYP.)	(7)	PROP. THERMO. PVT. MRK.-6" SOLID LINE, WHITE (TYP.)
(3)	PROP. THERMO. PVT. MRK.-4" YELLOW NO PASSING ZONE LINE (TYP.)	(8)	PROP. THERMO. PVT. MRK.-6" DOTTED LINE, WHITE (TYP.)
(4)	PROP. THERMO. PVT. MRK.-4" SKIP-DASH, SINGLE YELLOW (TYP.)	(9)	PROP. THERMO. PVT. MRK.-12" DIAGONAL, YELLOW (TYP.)
(5)	PROP. THERMO. PVT. MRK.-4" SKIP-DASH, SINGLE WHITE (TYP.)	(10)	PROP. THERMO. PVT. MRK.-24" STOP LINE, WHITE (TYP.)

NOTE:
ALL FINAL PAVEMENT MARKINGS SHALL BE PLACED IN ACCORDANCE WITH DISTRICT ONE TYPICAL PAVEMENT MARKINGS (TC-13) DETAIL.

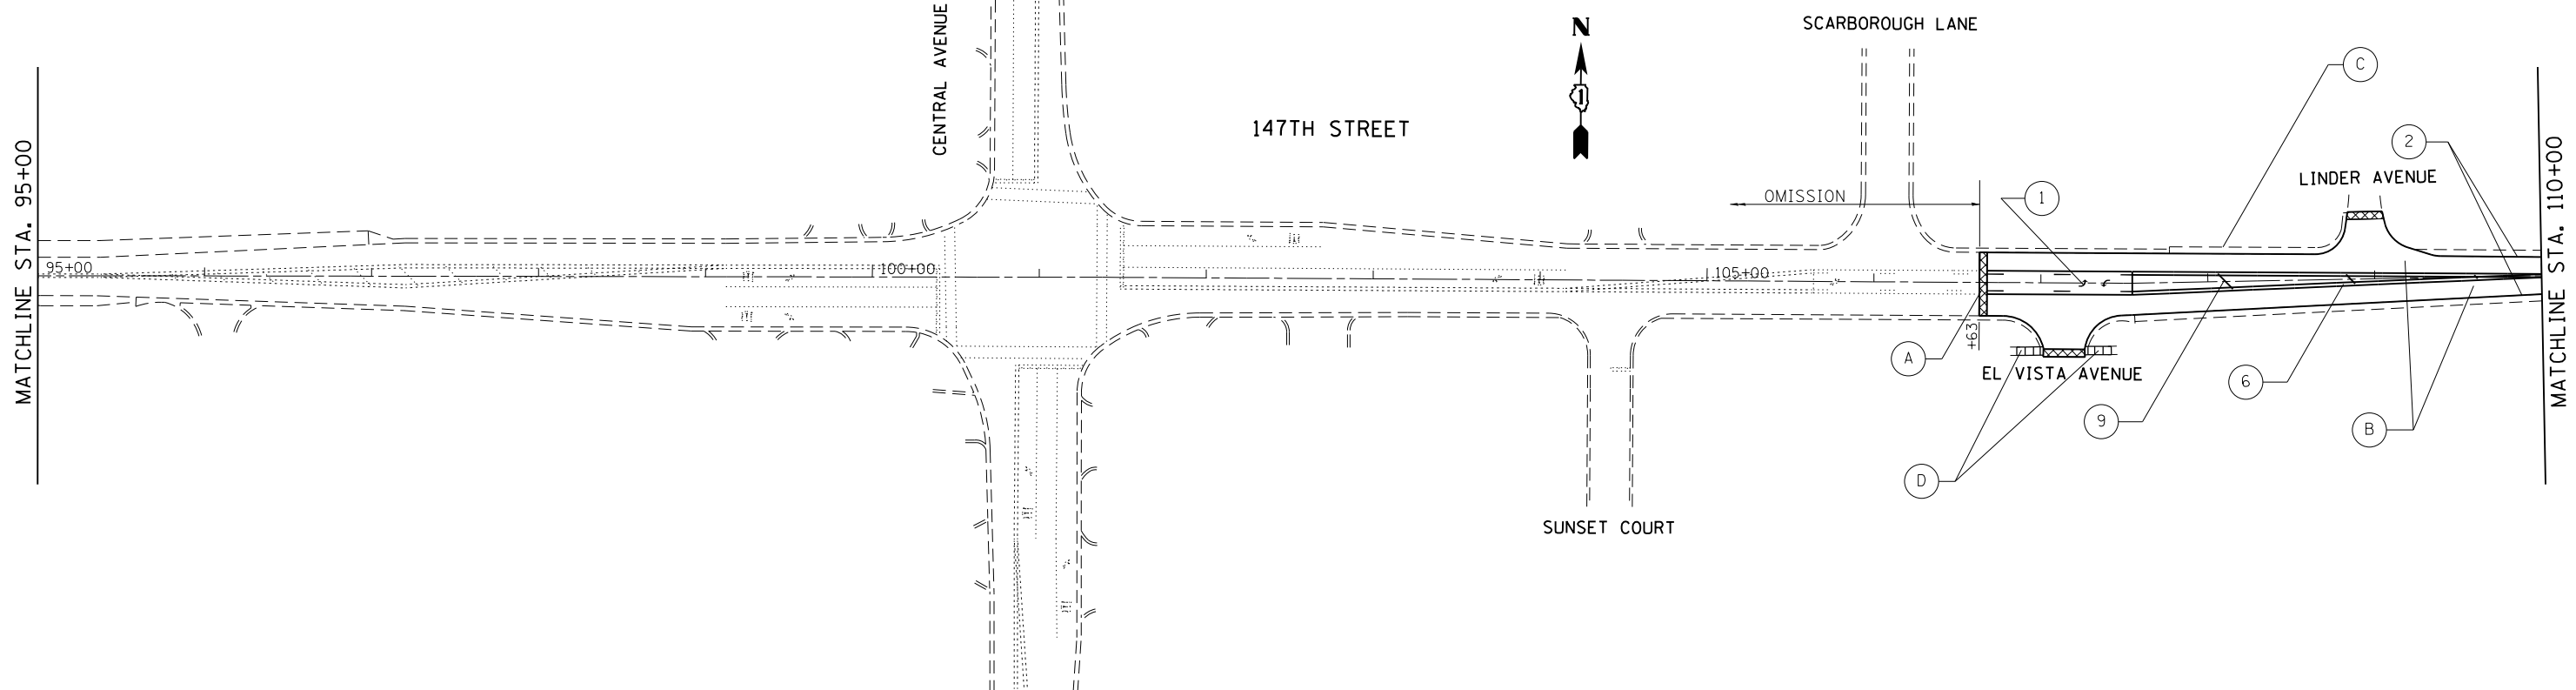

FILE NAME = D:\06911-sh-t-plan.dgn

USER NAME = paraynoal
PLOT SCALE = 99.9998' / in.
PLOT DATE = 7/16/2014

DESIGNED -
DRAWN -
CHECKED -
DATE -

REVISED -
REVISED -
REVISED -
REVISED -

**STATE OF ILLINOIS
DEPARTMENT OF TRANSPORTATION**

**147TH STREET (JUSTAMERE ROAD TO IL. ROUTE 50 / CICERO AVENUE)
ROADWAY AND PAVEMENT MARKING PLAN**

SCALE: 1" = 50' SHEET NO. OF SHEETS STA. 80+00.00 TO STA. 110+00.00

F.A.U. RTE.	SECTION	COUNTY	TOTAL SHEETS	SHEET NO.
1602	74-RS-2	COOK	32	10
CONTRACT NO. 60M02				
ILLINOIS FED. AID PROJECT				