

MATCH LINE STA. 55+00


MATCH LINE STA. 70+00

MATCH LINE STA. 70+00

MATCH LINE STA. 85+00

MATCH LINE STA. 85+00

MATCH LINE STA. 100+00

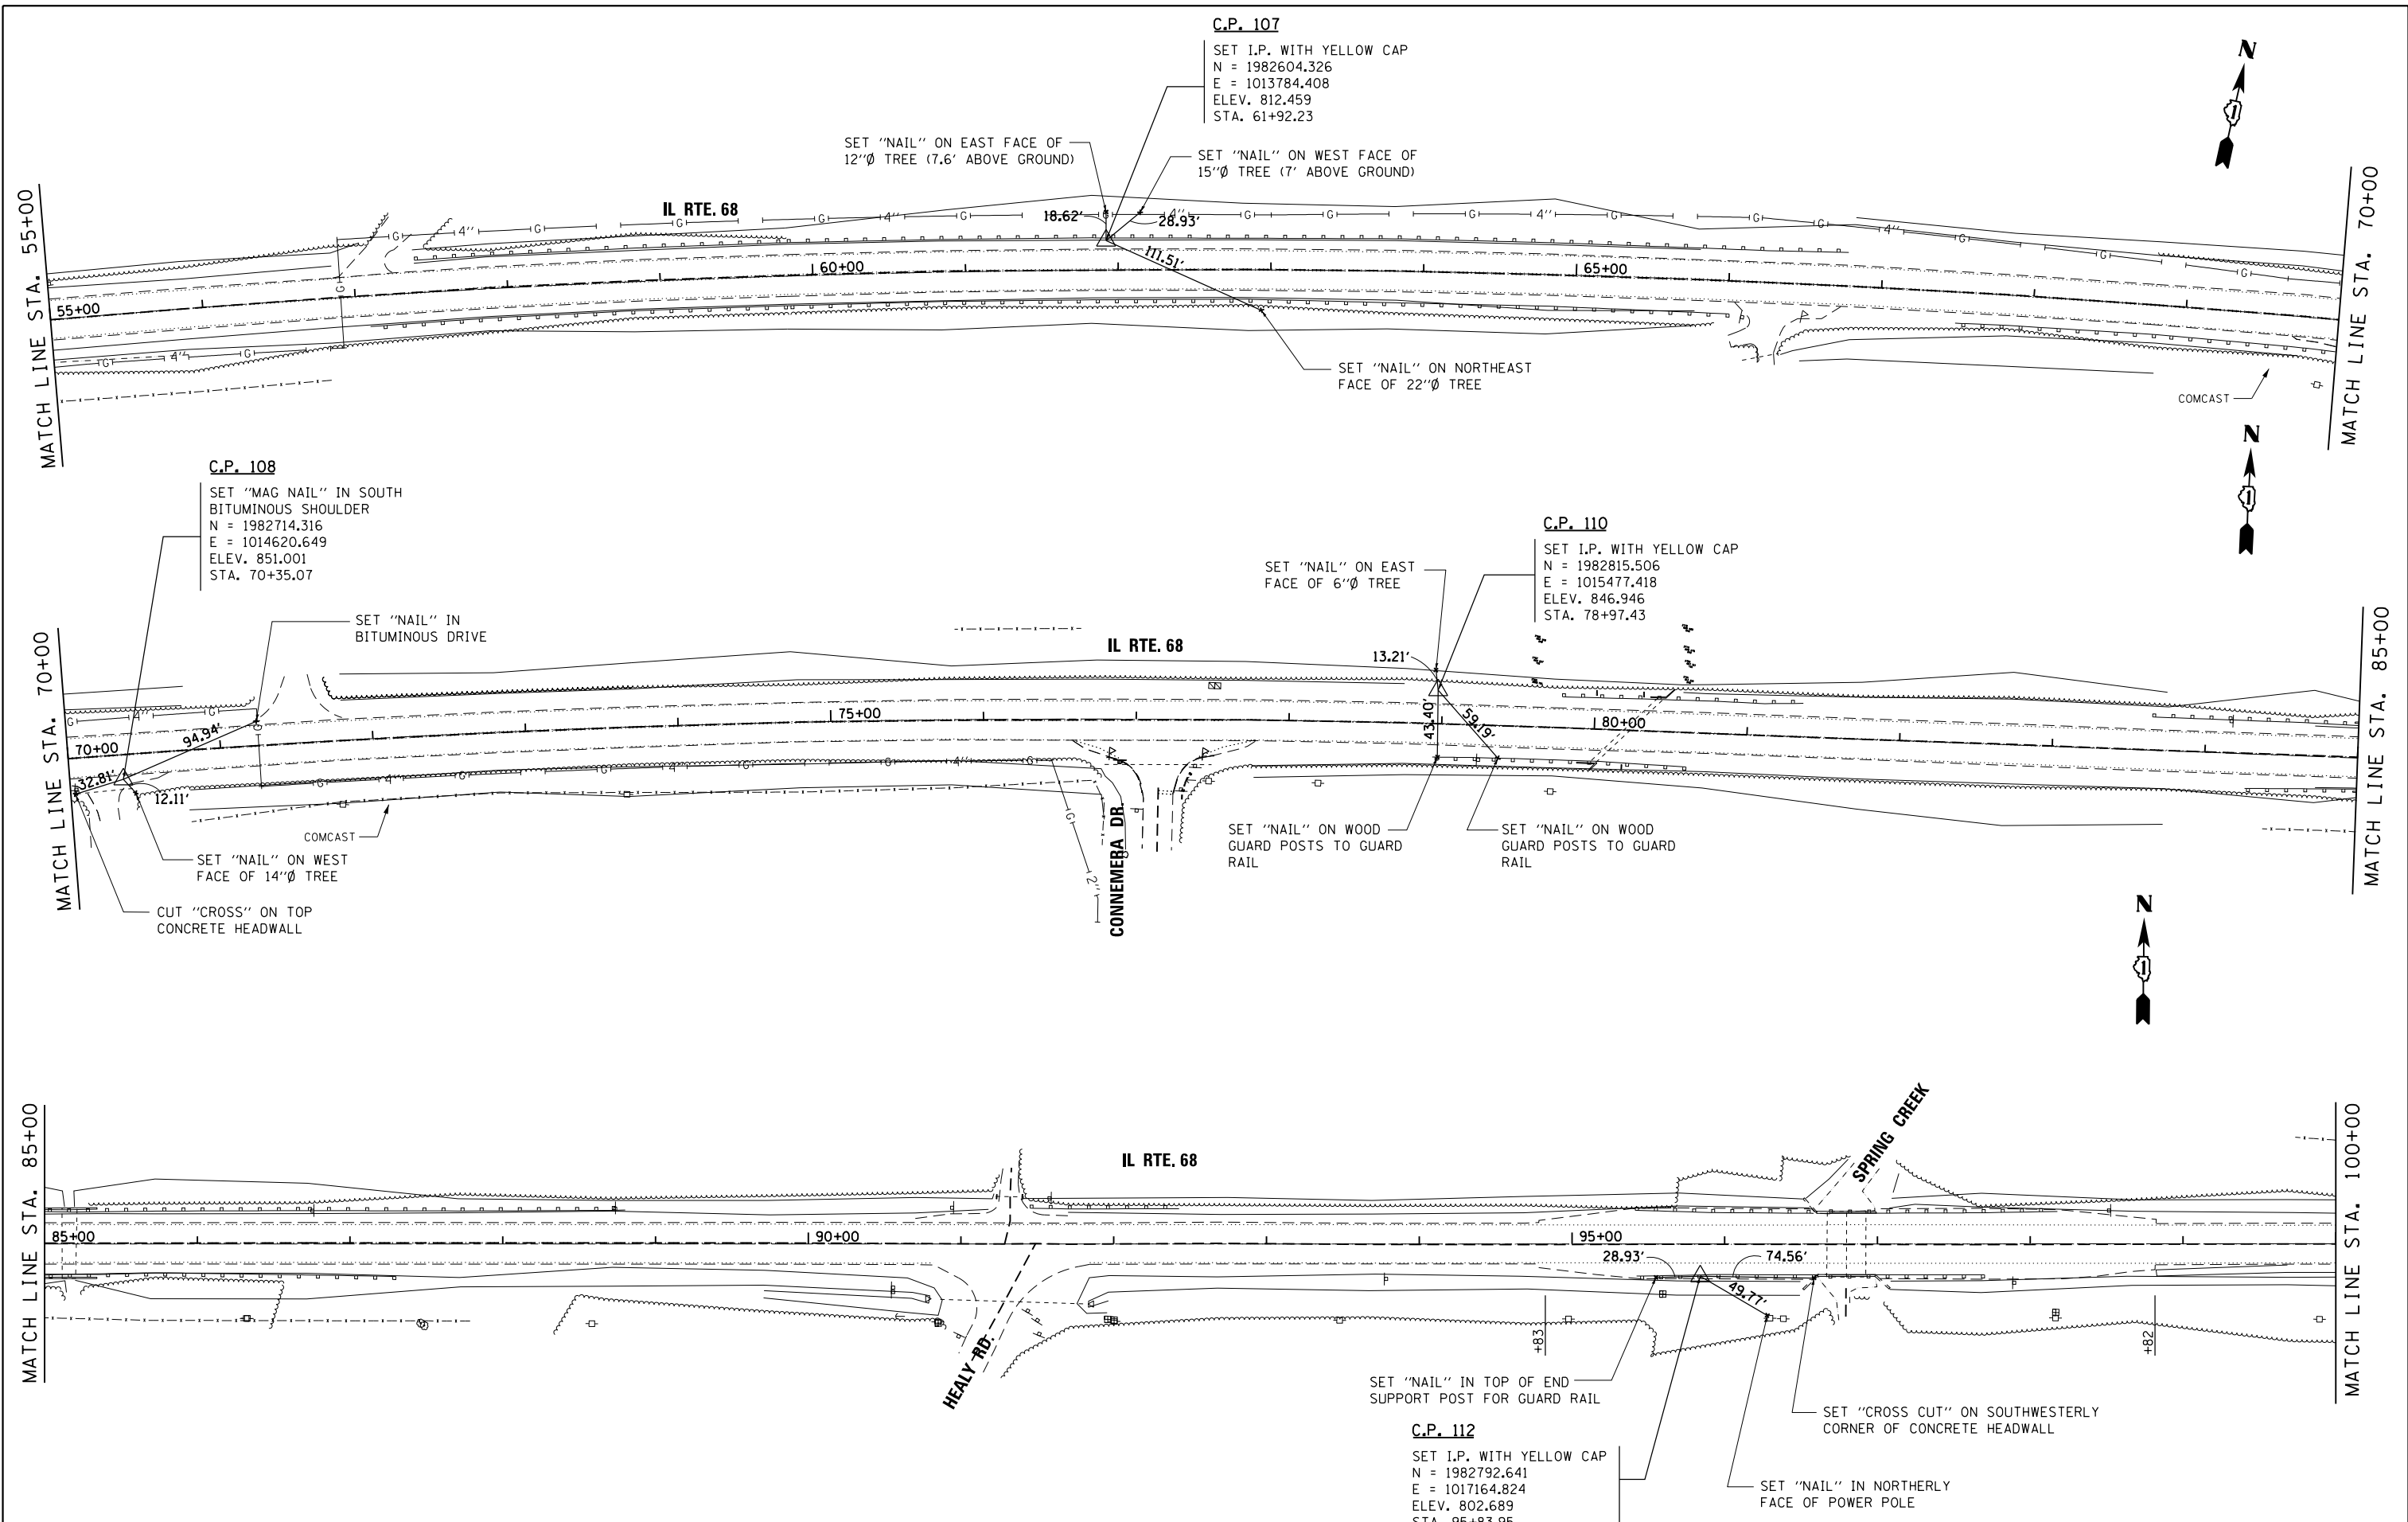

FILE NAME = #FILE#

SHT.DOUBLE PLAN

USER NAME = #USER#	DESIGNED - MTM	REVISED -
DRAWN - MTM	REVISED -	
PLOT SCALE = #SCALE#	CHECKED - BA	REVISED -
PLOT DATE = #DATE#	DATE -	REVISED -

**STATE OF ILLINOIS
DEPARTMENT OF TRANSPORTATION**

**IL RTE 68 (DUNDEE ROAD) - PRAIRIE LAKE ROAD TO IL 62
ALIGNMENT, TIES AND BENCHMARKS**

SCALE: 1"=50' SHEET 2 OF 4 SHEETS STA. 55+00 TO STA. 100+00

F.A.P. RTE.	SECTION	COUNTY	TOTAL SHEETS	SHEET NO.
343	631 RS-3	KANE/COOK	73	14
CONTRACT NO. 60T04				
ILLINOIS FED. AID PROJECT				