


SIGNAL HEAD, 1-FACE, 1-SECTION  
 THE BOTTOM OF THE HOUSING SHALL  
 BE NOT LESS THAN 12" (305mm) NOR  
 MORE THAN 24" (610mm) ABOVE THE  
 TOP OF THE SIGN.

4" (102 mm) X 6" (152 mm)  
 WOOD POST AND SIGN

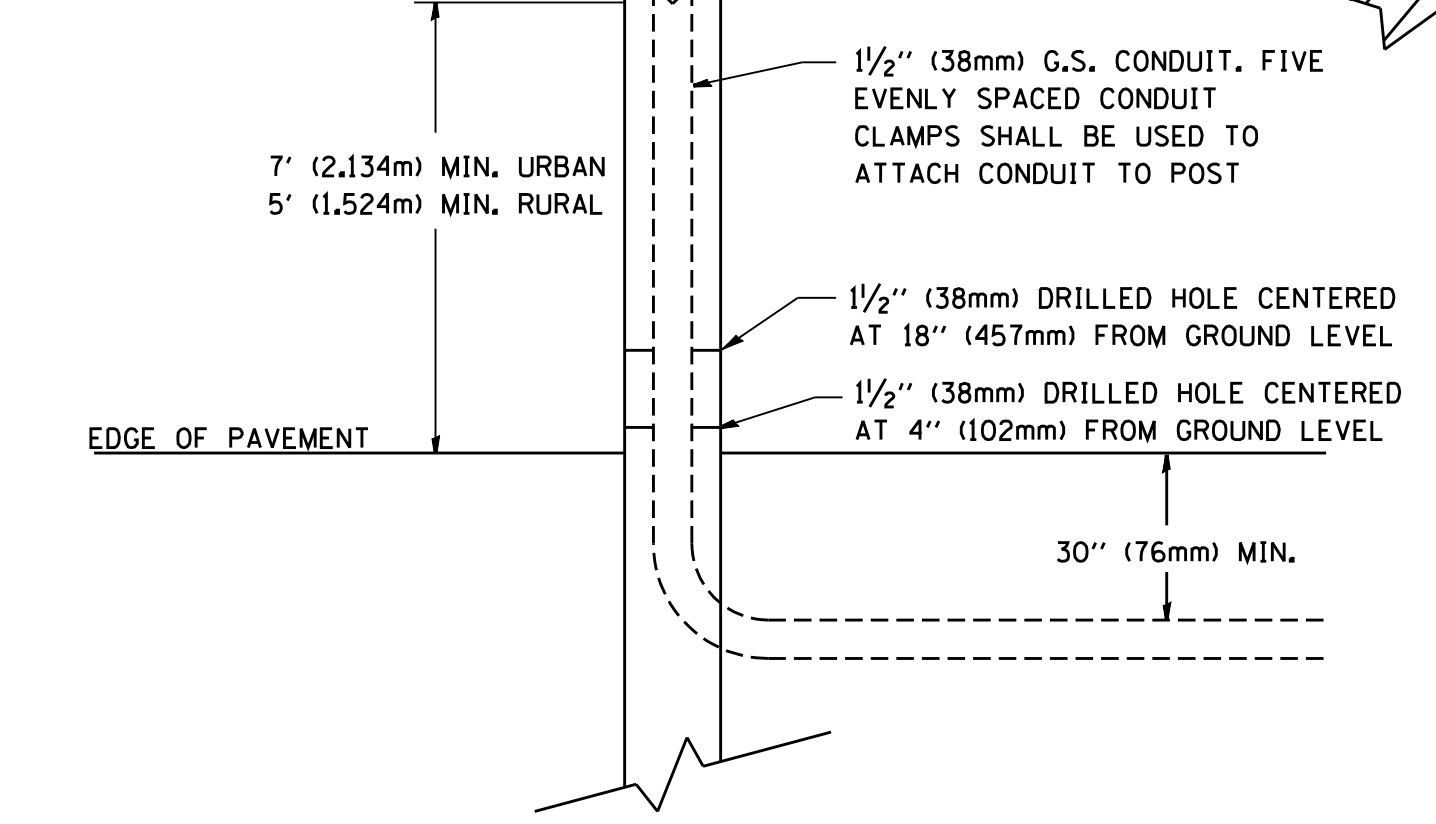

POST MOUNTED FLASHING BEACON

FILE NAME = W:\diststd\22x34\ts04.dgn	USER NAME = gaglianobt	DESIGNED - DRAWN -	REVISED - REVISED -
		DESIGNED - CHECKED -	REVISED - REVISED -
	PLOT SCALE = 50.0000' / IN.	DATE -	REVISED -
	PLOT DATE = 1/4/2008		

**STATE OF ILLINOIS  
 DEPARTMENT OF TRANSPORTATION**

<b>POST MOUNTED FLASHING BEACON</b>			
SCALE: NONE	SHEET NO. 3 OF 3 SHEETS	STA.	TO STA.

F.A.P. RTE. 343	SECTION 631 RS-3	COUNTY KANE / COOK	TOTAL SHEETS 73	SHEET NO. 45
<b>TS-04</b>		<b>CONTRACT NO. 60T04</b>		
FED. ROAD DIST. NO. 1   ILLINOIS FED. AID PROJECT				