
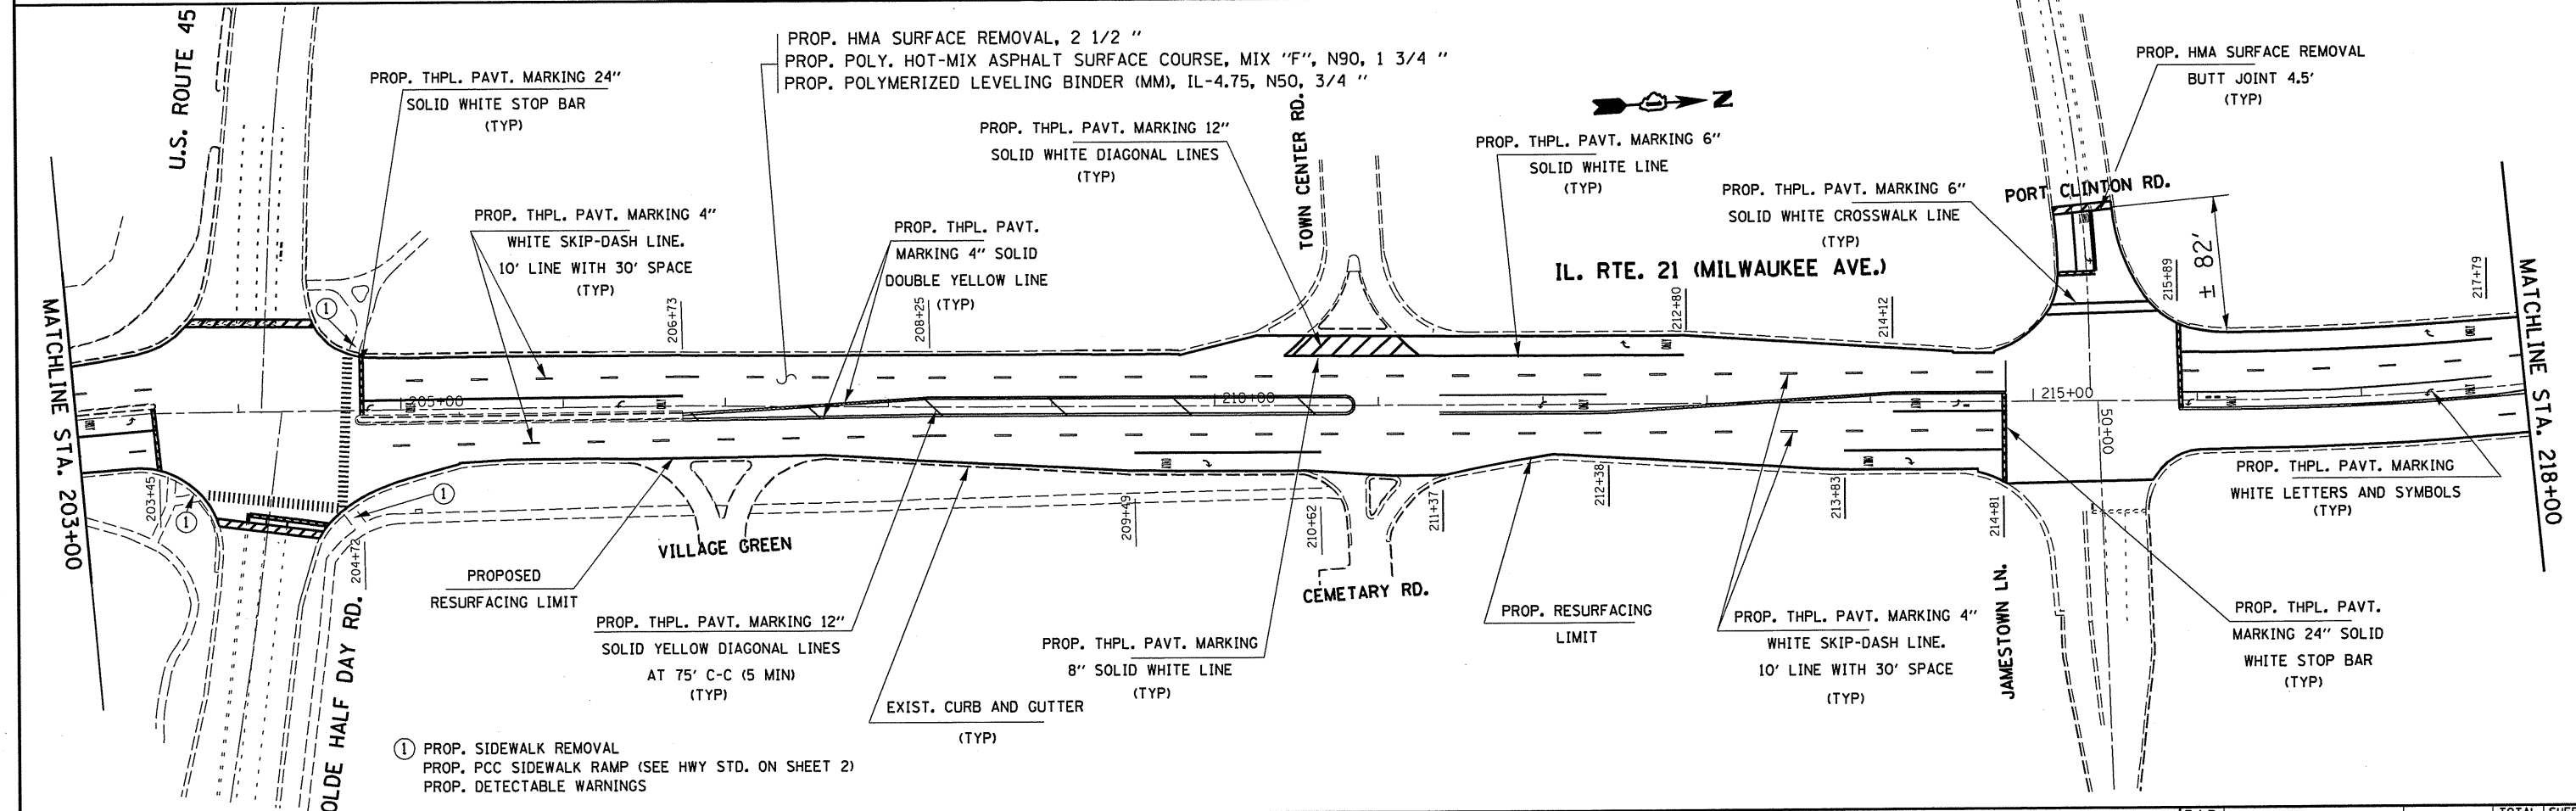


① PROP. SIDEWALK REMOVAL  
 PROP. PCC SIDEWALK RAMP (SEE HWY STD. ON SHEET 2)  
 PROP. DETECTABLE WARNINGS

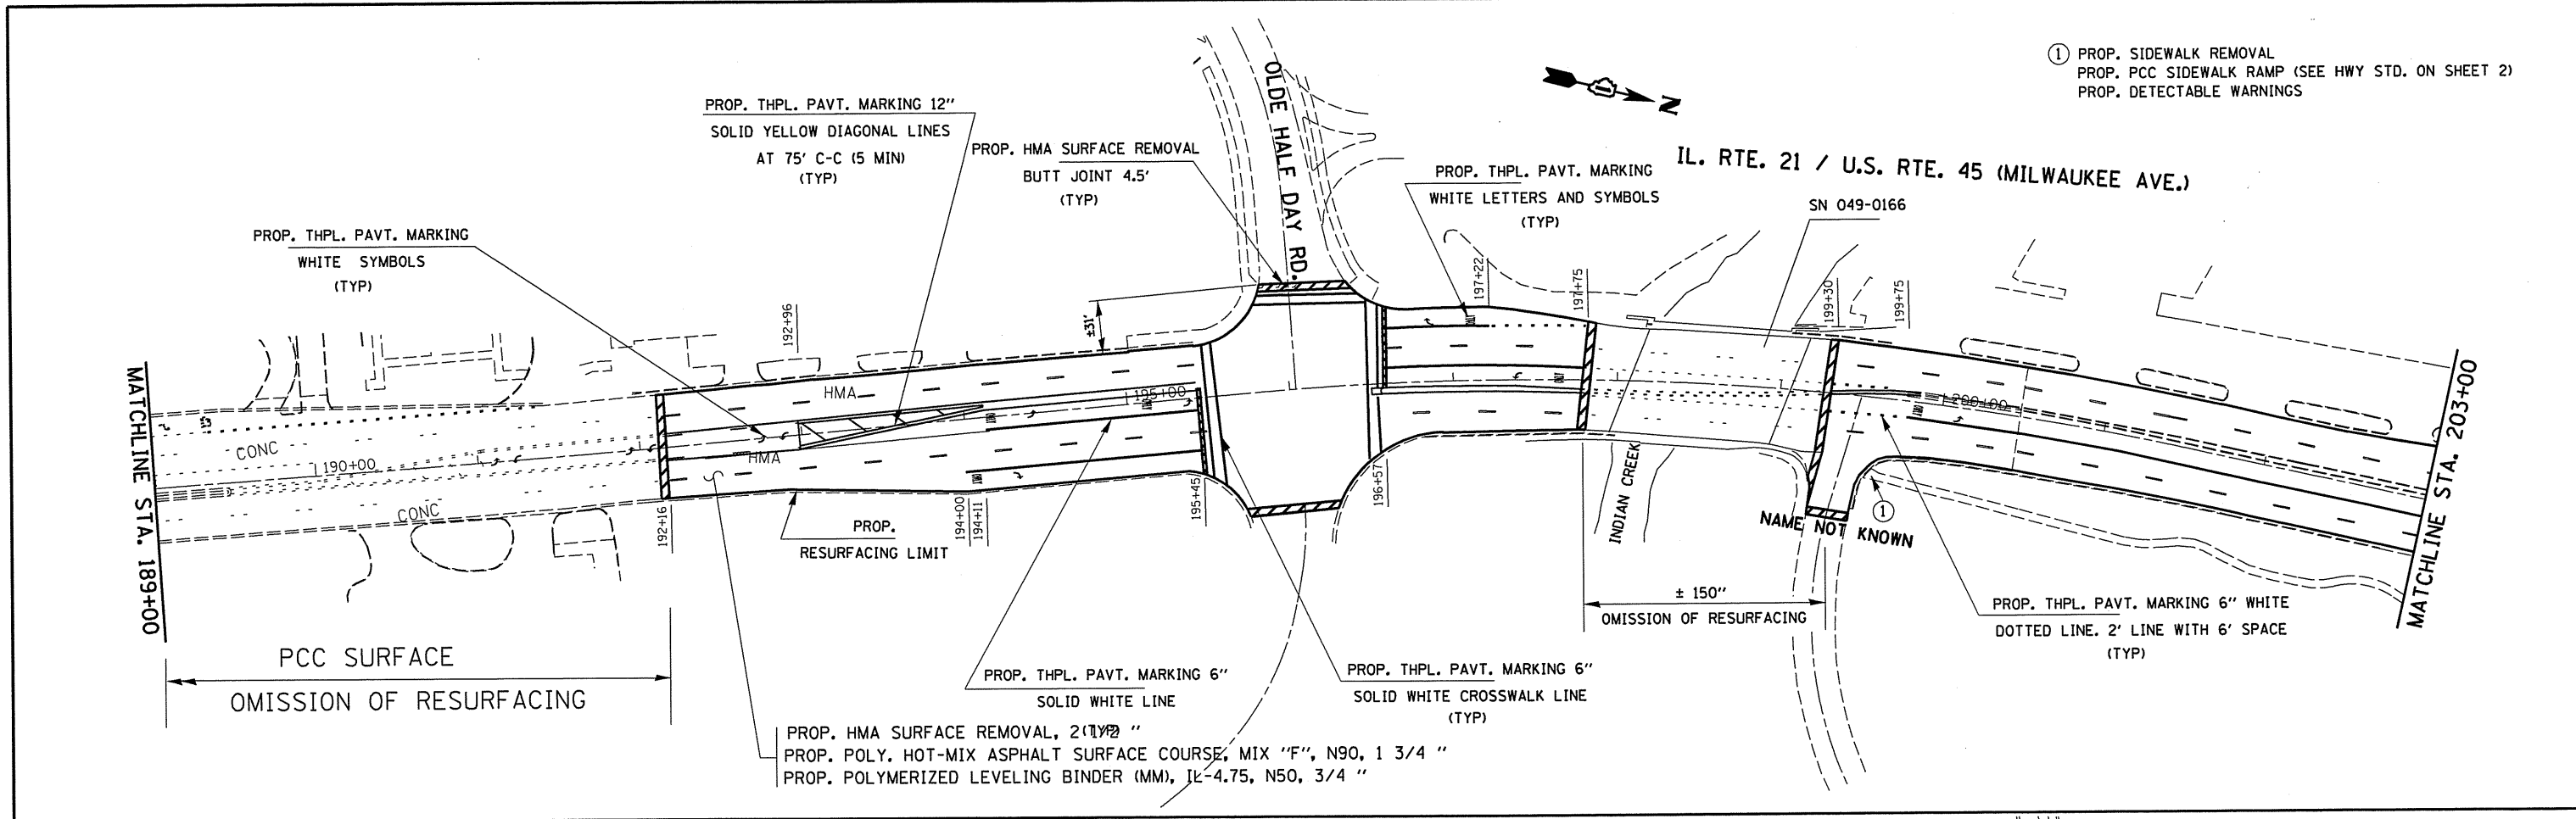

FILE NAME = c:\pw_work\p\dot\hardnettr\d0337694\	USER NAME = hardnettr S1012-sht-plan.dgn	DESIGNED - DRAWN - CHECKED - DATE -	REVISED - REVISED - REVISED - REVISED -	<b>STATE OF ILLINOIS DEPARTMENT OF TRANSPORTATION</b>	<b>PROPOSED ROADWAY PLAN IL. RTE. 21 / U.S. RTE. 45 (MILWAUKEE RD.)</b>			F.A.P. RTE. 330	SECTION (1&1)RS-3	COUNTY LAKE	TOTAL SHEETS 60	SHEET NO. 15
PLOT SCALE = 100.0000' / in. PLOT DATE = 7/17/2014					SCALE: SHEET OF SHEETS STA. TO STA.	CONTRACT NO. 60V03 ILLINOIS FED. AID PROJECT						