




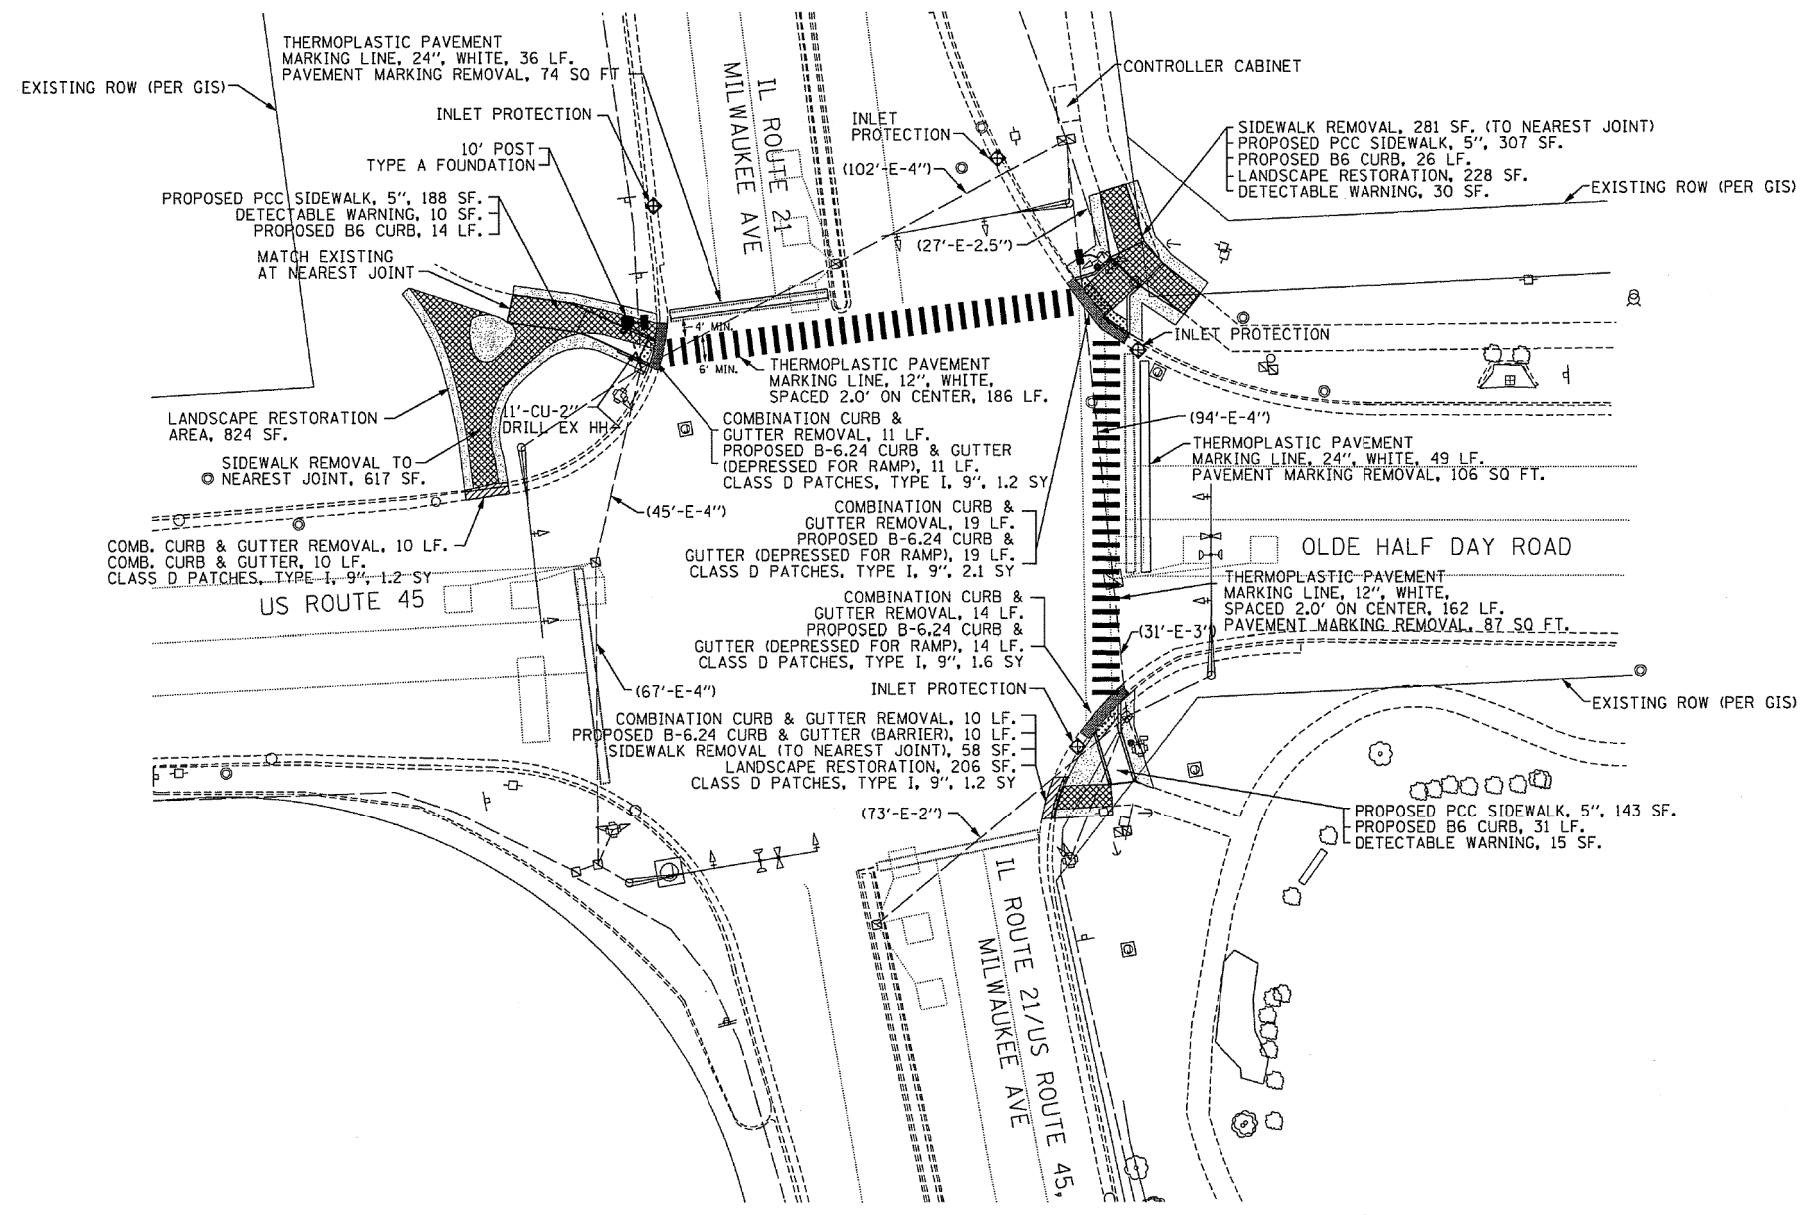

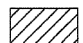

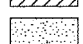


NOTE:
PEDESTRIAN PUSH BUTTON AND SIGNAGE SHALL BE INSTALLED PER
STANDARD 876001-03. DETAIL IS INCLUDED.



LEGEND

-  COMBINATION CURB AND GUTTER REMOVAL
-  TOPSOIL FURNISH AND PLACE, 6" SODDING, SALT TOLERANT AND FERTILIZER
-  SIDEWALK REMOVAL
-  REMOVE AND REPLACE CURB AND GUTTER WITH BARRIER B-6.24
-  REMOVE AND REPLACE CURB AND GUTTER WITH DEPRESSED BARRIER B-6.24
-  DETECTABLE WARNING
-  INLET FILTERS

ITEM	QTY
NITROGEN FERTILIZER NUTRIENT	60X0.02=1.74LB
PHOSPHORUS FERTILIZER NUTRIENT	60X0.02=1.74LB
POTASSIUM FERTILIZER NUTRIENT	60X0.02=1.74LB

FILE NAME =	USER NAME = hardnettbr	DESIGNED -	REVISED -
ct:\pw\work\p\dot\hardnettbr\d0337694\0	51012-sh1-plan.dgn	DRAWN -	REVISED -
Default	PLOT SCALE = 100.0000' / in.	CHECKED -	REVISED -
	PLOT DATE = 7/16/2014	DATE -	REVISED -

**STATE OF ILLINOIS
DEPARTMENT OF TRANSPORTATION**

**OLDE HALF DAY RD AT IL RTE 21/US ROUTE 45 (MILWAUKEE AVE)
TRAFFIC SIGNAL MODIFICATION PLAN**

SCALE: SHEET 1 OF 1 SHEETS STA. TO STA.

F.A.P. RTE.	SECTION	COUNTY	TOTAL SHEETS	SHEET NO.
330	1181YRS-3	LAKE	60	21
CONTRACT NO. 60V03				
ILLINOIS FED. AID PROJECT				