


FOUNDATION LAYOUT

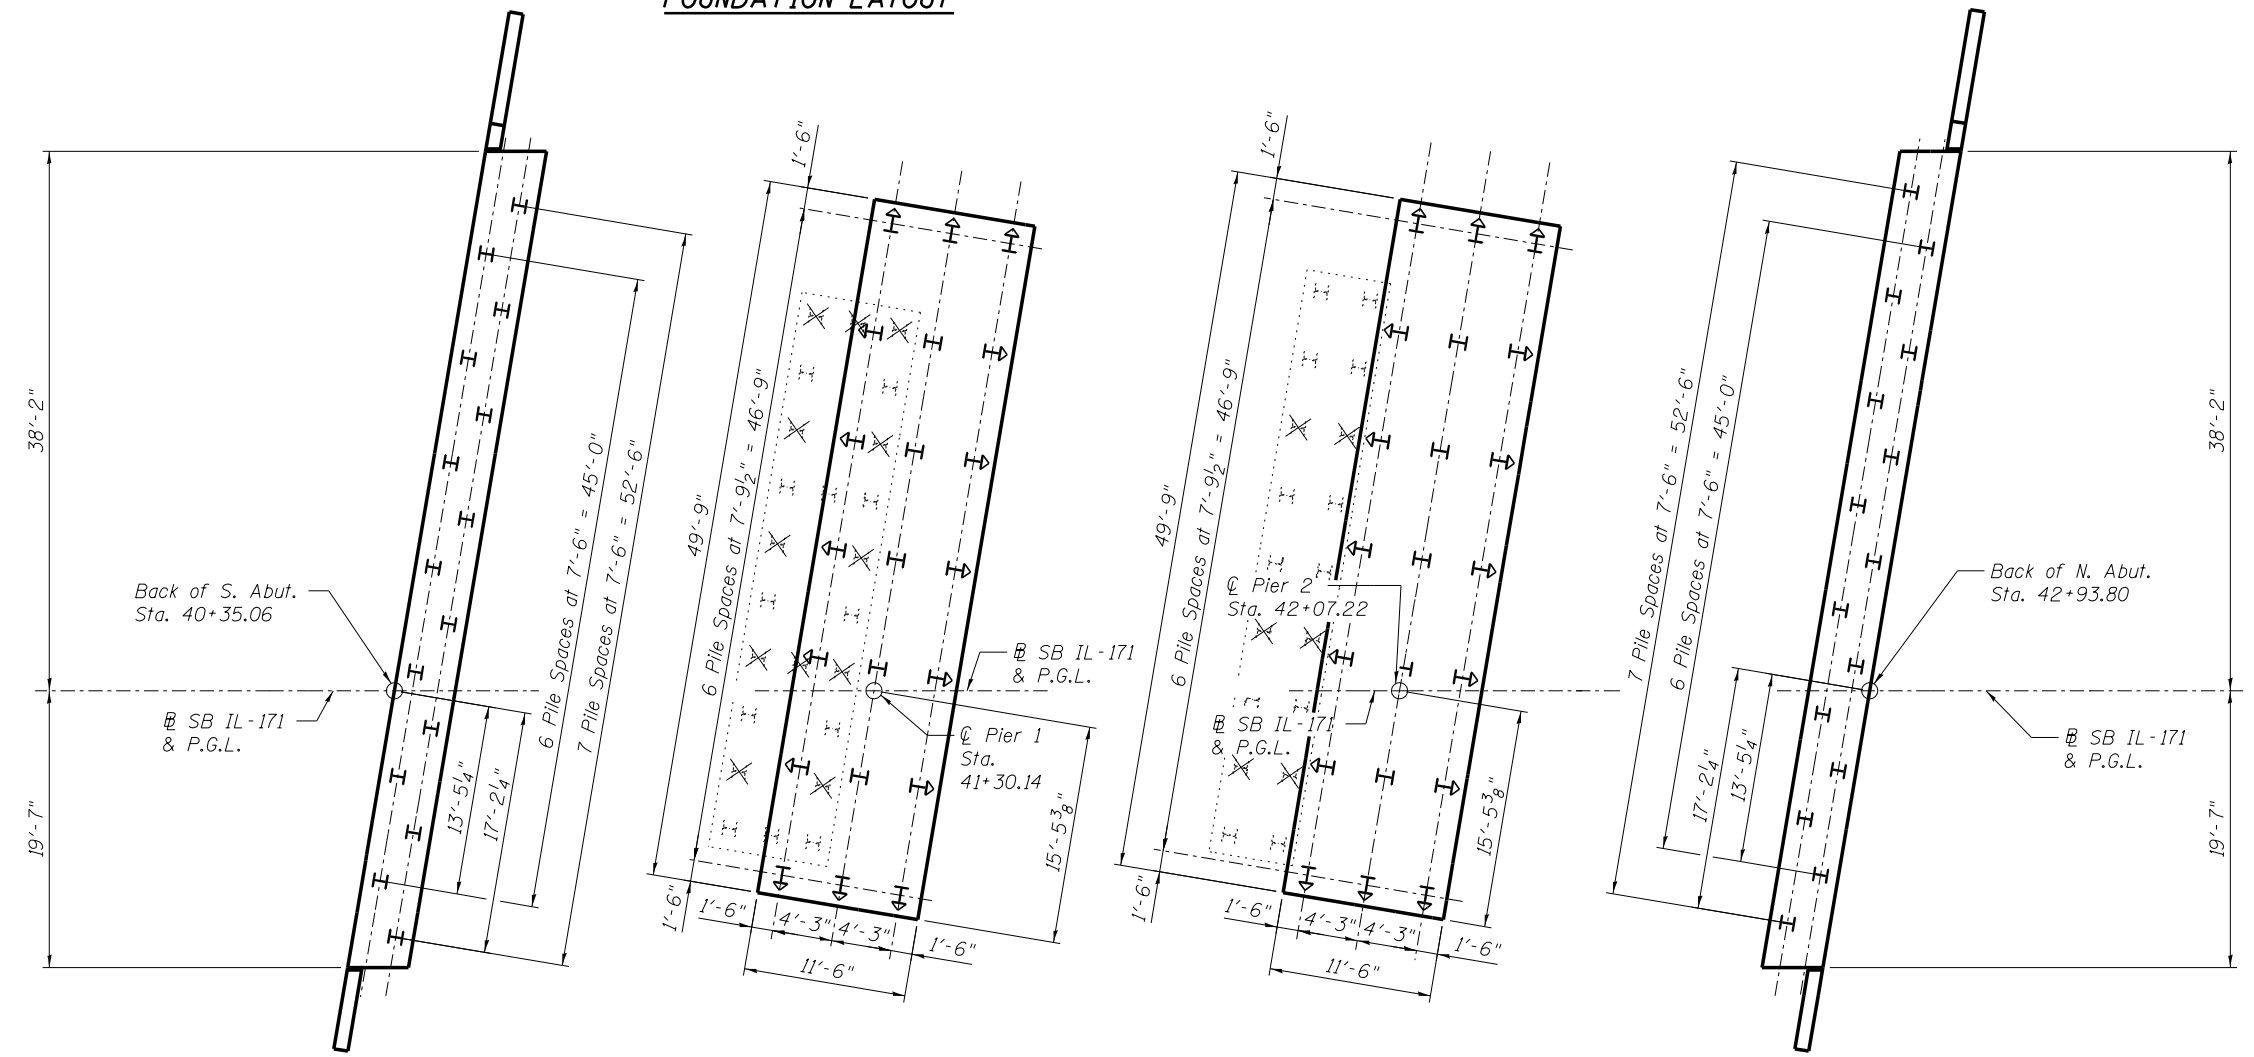

SOUTH ABUTMENT

PIER 1

PIER 2

NORTH ABUTMENT

FOUNDATION LAYOUT

Existing pile to be extracted. Holes created shall be filled with sand prior to driving proposed pile. Cost to be included with Removal of Existing Structures. (12 at Pier 1; 6 at Pier 2)



Alfred Benesch & Company
205 North Michigan Avenue, Suite 2400
Chicago, Illinois 60601
312-565-0450 Job No. 10093

FILE NAME =	USER NAME = ksnider	DESIGNED - JHG/DMS	REVISED -
0161510.60W77.004_FndnLayout.dgn		CHECKED - KWS/JHG	REVISED -
		DRAWN - KMS/SLV	REVISED -
		CHECKED - KWS/JHG	REVISED -

**STATE OF ILLINOIS
DEPARTMENT OF TRANSPORTATION**

**FOUNDATION LAYOUT
STRUCTURE NO. 016-1510**

SHEET NO. SA4 OF SA43 SHEETS

F.A.P. RTE.	SECTION	COUNTY	TOTAL SHEETS	SHEET NO.
373	(0707-608&611)HB-B	COOK	177	69
CONTRACT NO. 60W77			ILLINOIS FED. AID PROJECT	

10:51:42 AM X:\100000S\10093\Eng-Docs-Phase-11\SN-016-1510-1511-1st-Ave-over-155\Final\1510-Final\0161510-60W77-004-FndnLayout.dgn 6/23/2014