



NEAR ABUTMENT

SECTION B-B

AT APPROACH FOOTING

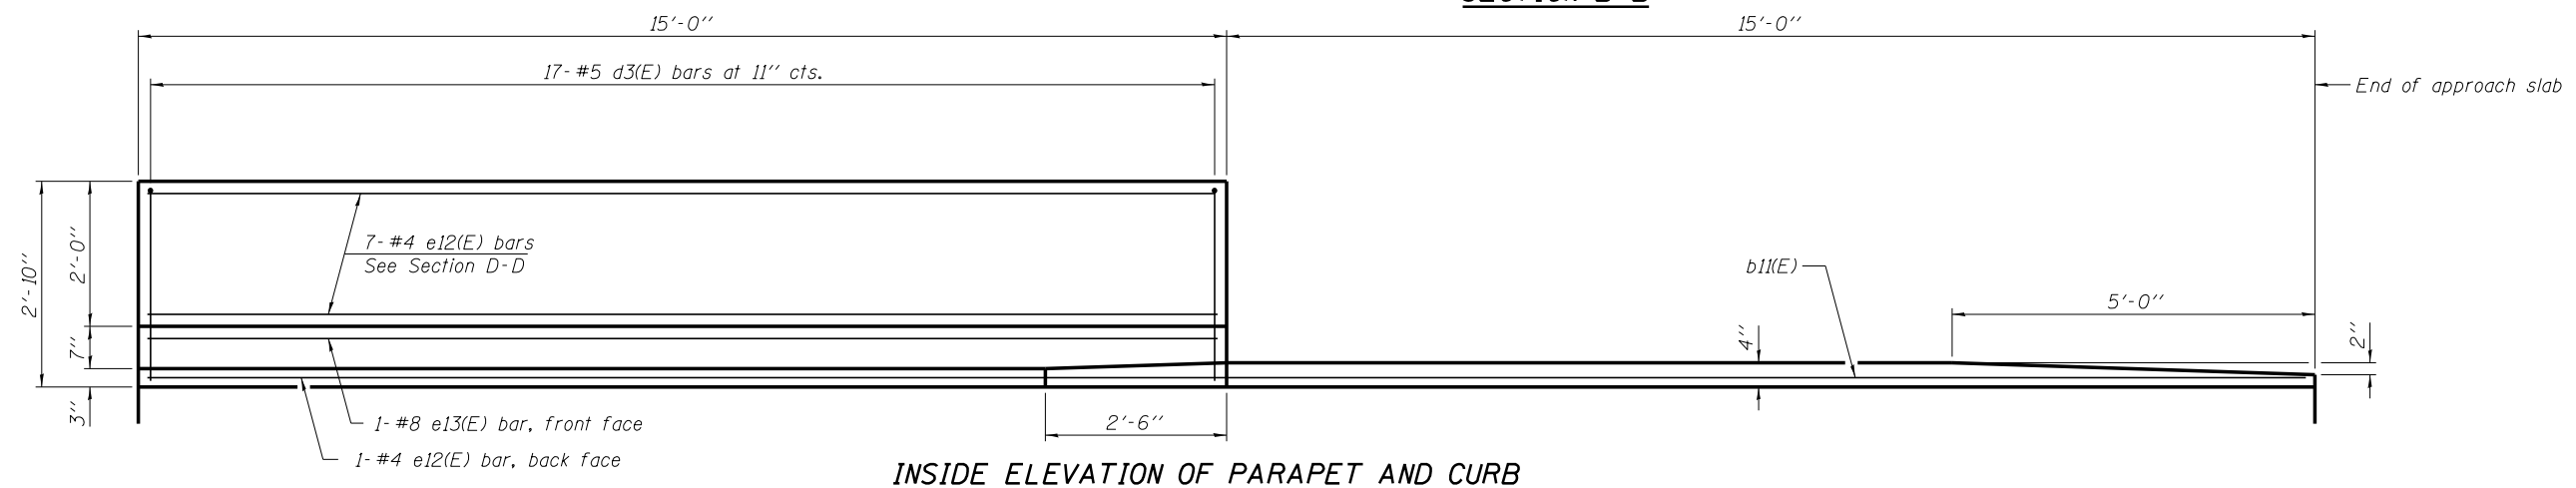

INSIDE ELEVATION OF PARAPET AND CURB

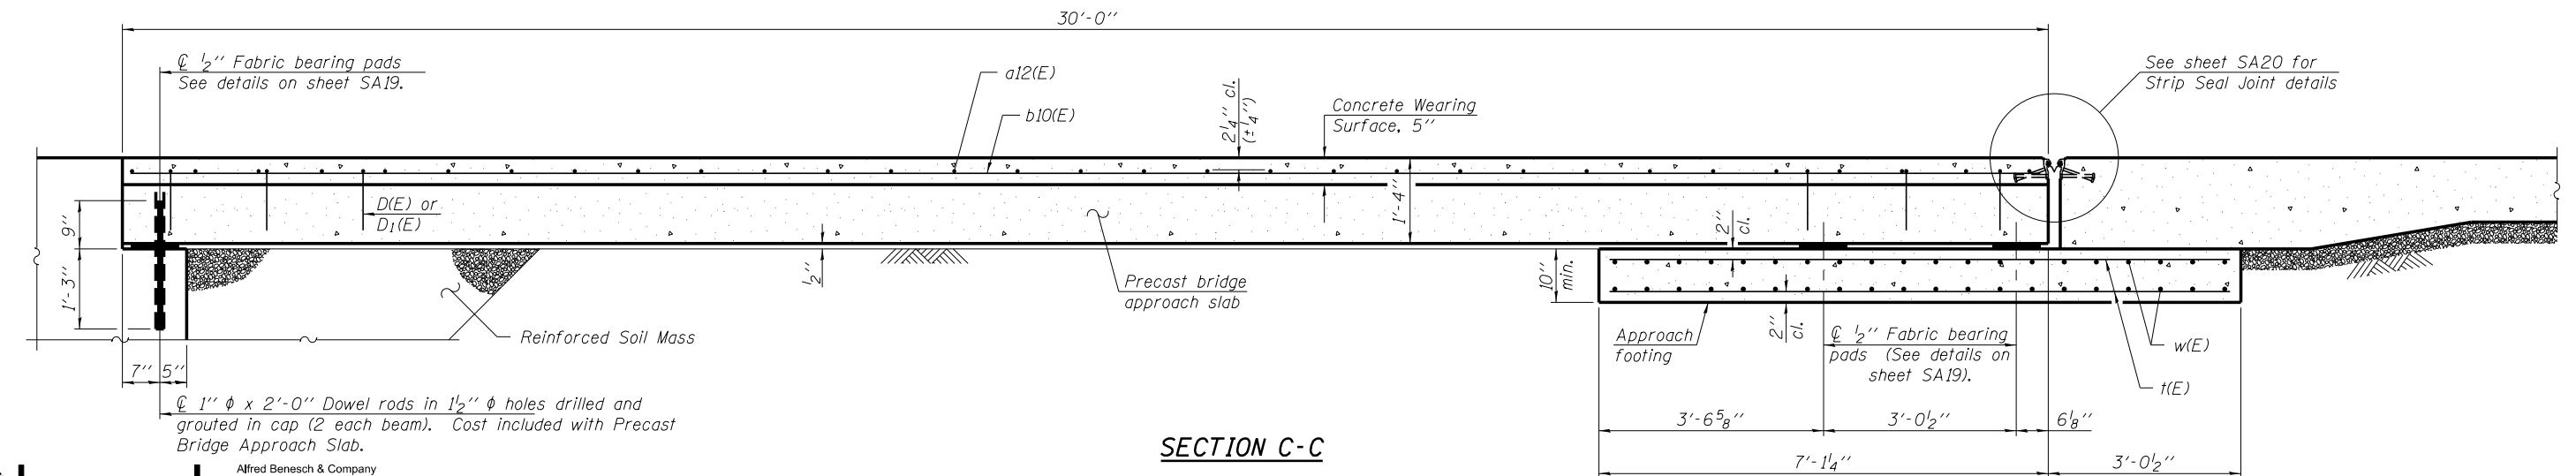

SECTION C-C

(Sheet 2 of 4)

**benesch**  
engineers · scientists · planners  
Alfred Benesch & Company  
205 North Michigan Avenue, Suite 2400  
Chicago, Illinois 60601  
312-565-0450 Job No. 10093

FILE NAME =	USER NAME = ksnider	DESIGNED - SLV	REVISED -
0161510.60W77.018_SApproach_Details.1.dgn		CHECKED - JHG	REVISED -
		DRAWN - SLV	REVISED -
		CHECKED - JHG	REVISED -

STATE OF ILLINOIS  
DEPARTMENT OF TRANSPORTATION

SOUTH PRECAST APPROACH SLAB DETAILS (1 OF 3)  
STRUCTURE NO. 016-1510

SHEET NO. SA18 OF SA43 SHEETS

F.A.P. RTE.	SECTION	COUNTY	TOTAL SHEETS	SHEET NO.
373	(0707-608&611)HB-B	COOK	177	83
				CONTRACT NO. 60W77
ILLINOIS FED. AID PROJECT				