


INSIDE ELEVATION OF NORTH PARAPET

MINIMUM BAR LAP

(Parapet)
 #4 bar = 2'-0"
 #8 bar = 5'-2"

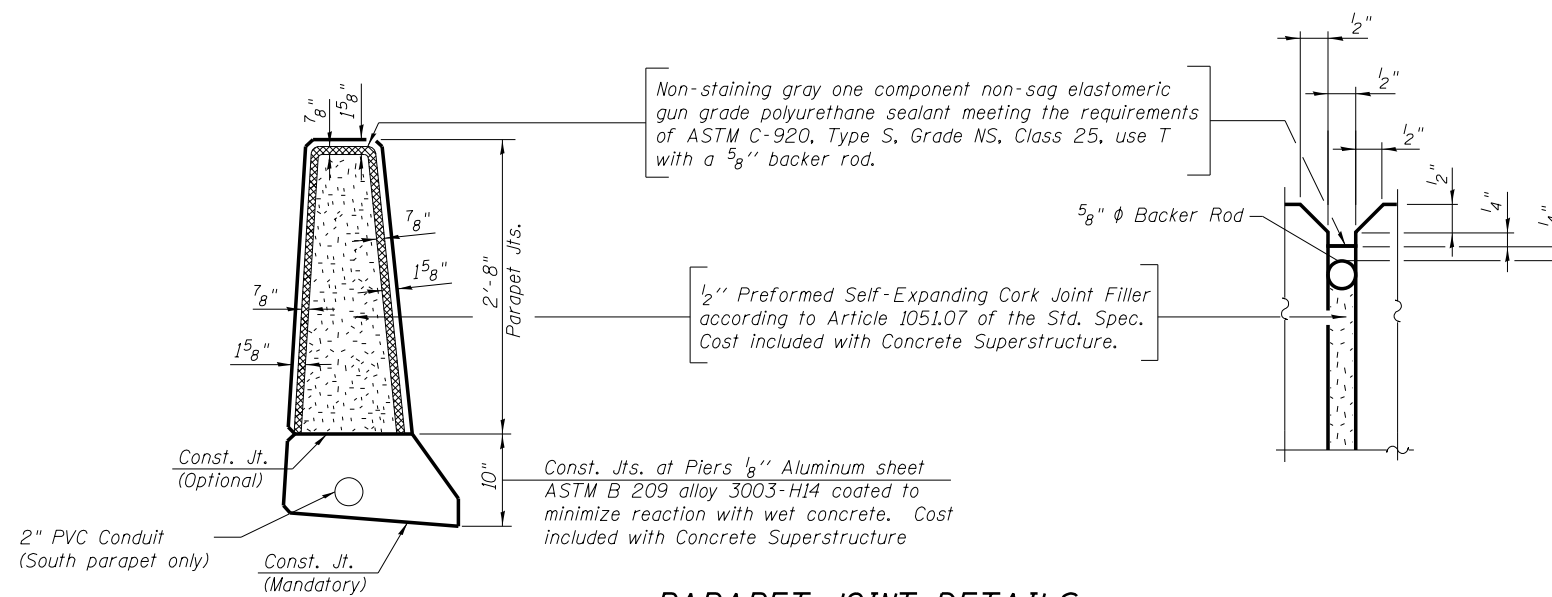

PARAPET JOINT DETAILS

NOTES:

- All dimensions are along the inside face of the parapet (gutterline).
- Bars indicated thus 1x3-#4 etc. indicates 1 line of bars with 3 lengths per line.

benesch
 engineers · scientists · planners
 Alfred Benesch & Company
 205 North Michigan Avenue, Suite 2400
 Chicago, Illinois 60601
 312-565-0450 Job No. 10093

FILE NAME =	USER NAME = ksnider	DESIGNED - JHG	REVISED -
0161512.60W77.012.N.Parapet_Details.dgn		CHECKED - KWS	REVISED -
	PLOT SCALE =	DRAWN - KMS	REVISED -
	PLOT DATE = 6/23/2014	CHECKED - KWS	REVISED -

STATE OF ILLINOIS
DEPARTMENT OF TRANSPORTATION

NORTH PARAPET DETAILS
STRUCTURE NO. 016-1512

SHEET NO. SB12 OF SB43 SHEETS

F.A.P. RTE.	SECTION	COUNTY	TOTAL SHEETS	SHEET NO.
373	(0707-608&611)HB-B	COOK	177	128
CONTRACT NO. 60W77			ILLINOIS FED. AID PROJECT	