


- PAVEMENT MARKING LEGEND**
- ① THPL PAVT MK, 4" DOUBLE YELLOW LINE (11" C-C) (TYP.)
 - ② THPL PAVT MK, 4" WHITE SKIP-DASH (10' DASH, 30' SKIP) (TYP.)
 - ③ THPL PAVT MK, 6" WHITE SKIP-DASH (2' DASH, 6' SKIP) (TYP.)
 - ④ THPL PAVT MK, 6" WHITE LINE (TYP.)
 - ⑤ THPL PAVT MK, 6" DOUBLE WHITE LINE FOR PED. CROSSWALK (6' C-C) (TYP.)
 - ⑥ THPL PAVT MK, 12" DIAGONAL YELLOW LINE @ 45° (TYP.)
 - ⑦ THPL PAVT MK, 24" WHITE STOP BAR (TYP.)
 - ⑧ THPL PAVT MK, WHITE LETTERS & SYMBOLS (TYP.)

- ROADWAY LEGEND**
- (A) PROP. SIDEWALK REMOVAL
PROP. PCC SIDEWALK, 5"
PROP. DETECTABLE WARNINGS
PROP. REMOVAL AND DISPOSAL OF UNSUITABLE MATERIAL
 - (B) PROP. COMBINATION CONCRETE CURB AND GUTTER REMOVAL AND REPLACEMENT
- SEE GENERAL NOTES

PROP. HMA SURFACE REMOVAL, 3"
 PROP. POLYMERIZED LEVELING BINDER (MACHINE METHOD), IL-4.75, N50, 1"
 PROP. HMA SURFACE COURSE, MIX "D", N70 (IL 9.5 mm), 2"

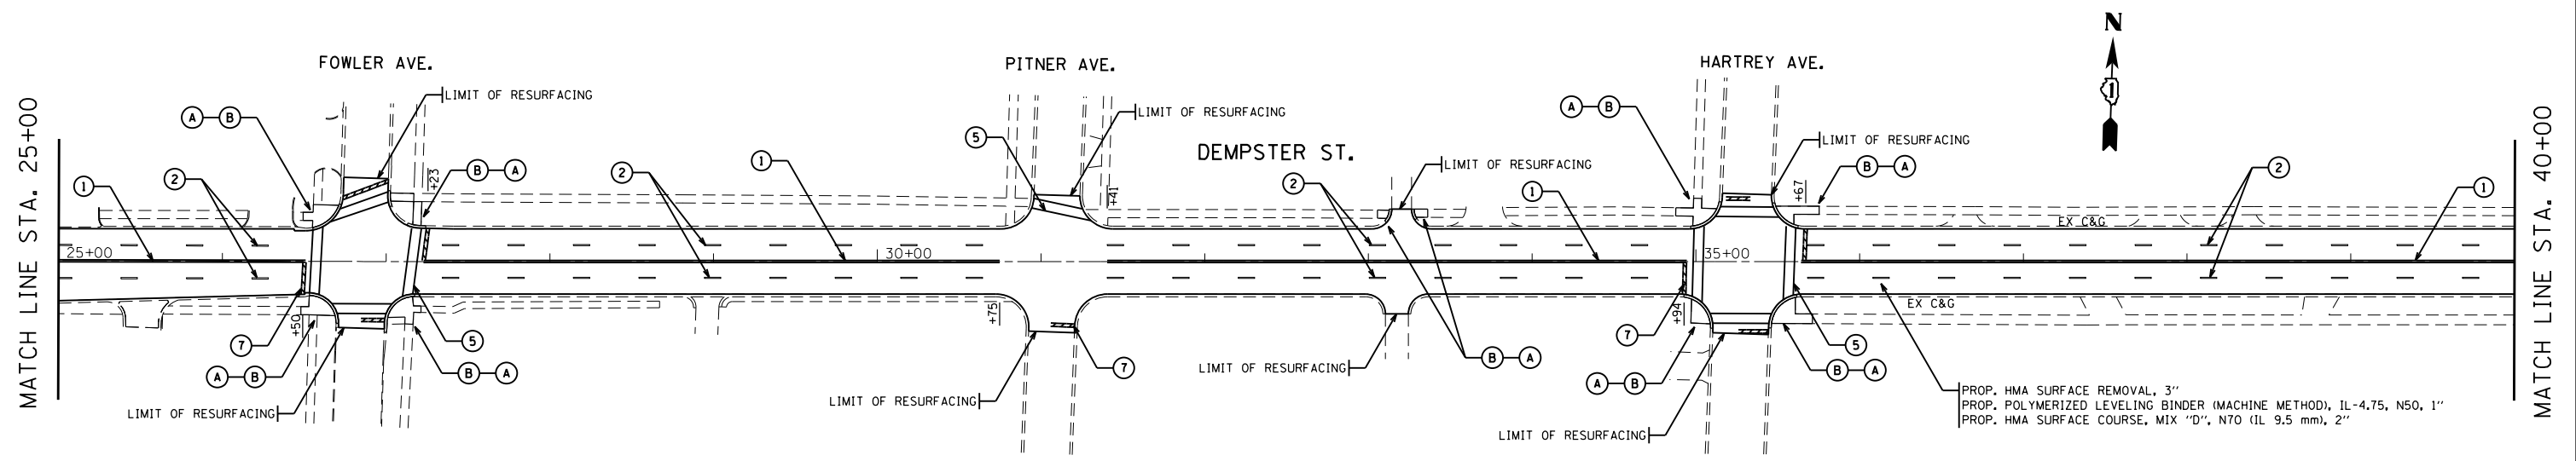

PROP. HMA SURFACE REMOVAL, 3"
 PROP. POLYMERIZED LEVELING BINDER (MACHINE METHOD), IL-4.75, N50, 1"
 PROP. HMA SURFACE COURSE, MIX "D", N70 (IL 9.5 mm), 2"

FILE NAME =	USER NAME = tariqfm	DESIGNED -	REVISED -
ei:\pwork\pwork\tdot\tariqfm\d0352106\01416	3-sht-plan.dgn	DRAWN -	REVISED -
Default	PLOT SCALE = 100.0000' / in.	CHECKED -	REVISED -
	PLOT DATE = 7/10/2014	DATE -	REVISED -

**STATE OF ILLINOIS
DEPARTMENT OF TRANSPORTATION**

DEMPSTER ST. (McCORMICK BLVD. TO RIDGE AVE.) ROADWAY AND PAVEMENT MARKING PLAN			
SCALE:	SHEET	OF SHEETS	STA. TO STA.

F.A.U. RTE.	SECTION	COUNTY	TOTAL SHEETS	SHEET NO.
3727	2013-050-RS	COOK	22	7
CONTRACT NO. 60X01				
ILLINOIS FED. AID PROJECT				