


- PAVEMENT MARKING LEGEND**
- ① THPL PAVT MK, 4" DOUBLE YELLOW LINE (11" C-C) (TYP.)
 - ② THPL PAVT MK, 4" WHITE SKIP-DASH (10' DASH, 30' SKIP) (TYP.)
 - ③ THPL PAVT MK, 6" WHITE SKIP-DASH (2' DASH, 6' SKIP) (TYP.)
 - ④ THPL PAVT MK, 6" WHITE LINE (TYP.)
 - ⑤ THPL PAVT MK, 6" DOUBLE WHITE LINE FOR PED. CROSSWALK (6' C-C) (TYP.)
 - ⑥ THPL PAVT MK, 12" DIAGONAL YELLOW LINE @ 45° (TYP.)
 - ⑦ THPL PAVT MK, 24" WHITE STOP BAR (TYP.)
 - ⑧ THPL PAVT MK, WHITE LETTERS & SYMBOLS (TYP.)

- ROADWAY LEGEND**
- (A) PROP. SIDEWALK REMOVAL
PROP. PCC SIDEWALK, 5"
PROP. DETECTABLE WARNINGS
PROP. REMOVAL AND DISPOSAL OF UNSUITABLE MATERIAL
 - (B) PROP. COMBINATION CONCRETE CURB AND GUTTER REMOVAL AND REPLACEMENT
- SEE GENERAL NOTES

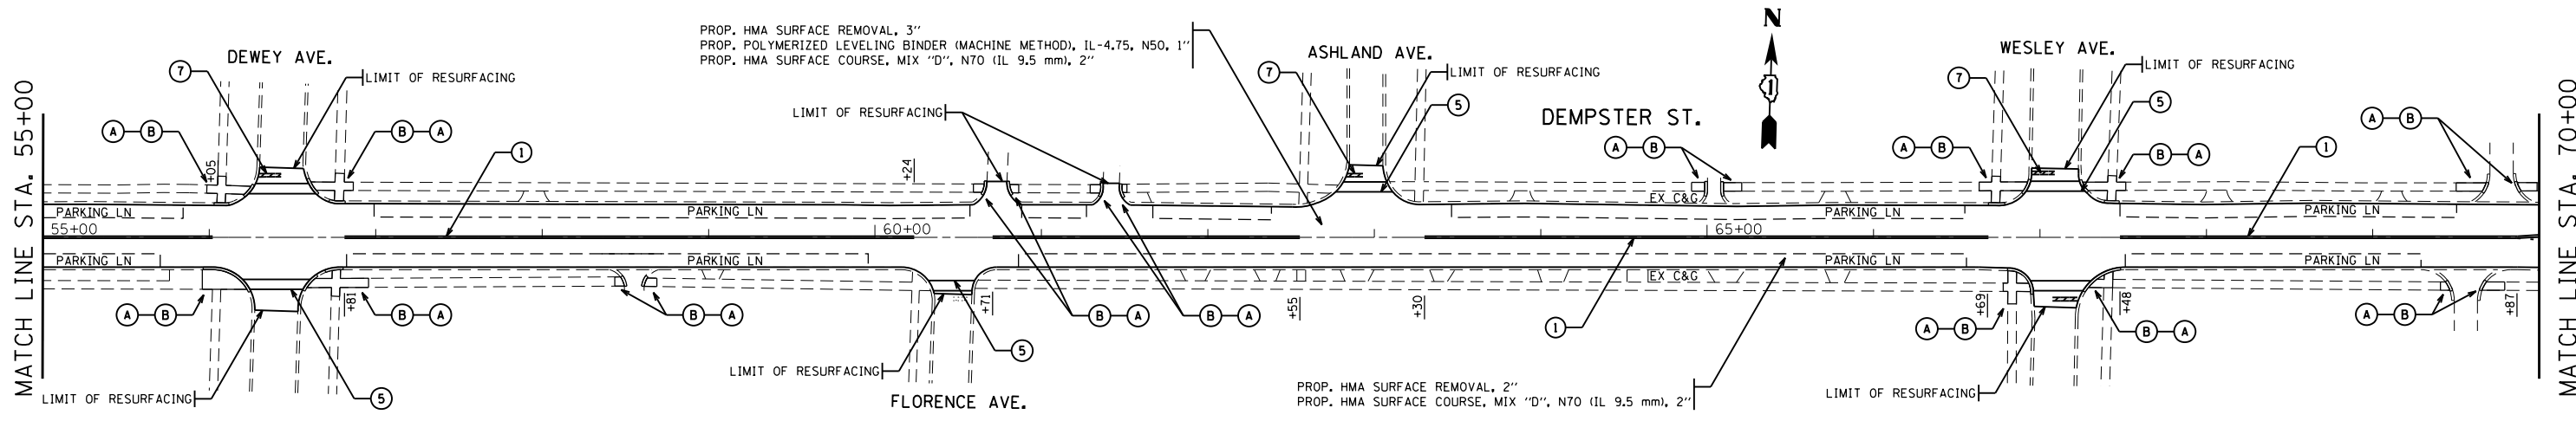

FILE NAME =	USER NAME = tariqfm	DESIGNED -	REVISED - FT 8-13-2014
ei:\pw\work\p1dot\tariqfm\d0352106\01416	3-sht-plan.dgn	DRAWN -	REVISED -
Default	PLOT SCALE = 100.0000' / in.	CHECKED -	REVISED -
	PLOT DATE = 8/13/2014	DATE -	REVISED -

**STATE OF ILLINOIS
DEPARTMENT OF TRANSPORTATION**

**DEMPSTER ST. (McCORMICK BLVD. TO RIDGE AVE.)
ROADWAY AND PAVEMENT MARKING PLAN**

SCALE: SHEET OF SHEETS STA. TO STA.

F.A.U. RTE.	SECTION	COUNTY	TOTAL SHEETS	SHEET NO.
3727	2013-050-RS	COOK	22	8
CONTRACT NO. 60X01				
ILLINOIS FED. AID PROJECT				