


- ① PROP. SIDEWALK REMOVAL
- PROP. PCC SIDEWALK RAMP (SEE HWY STD. ON SHEET 2)
- PROP. DETECTABLE WARNINGS

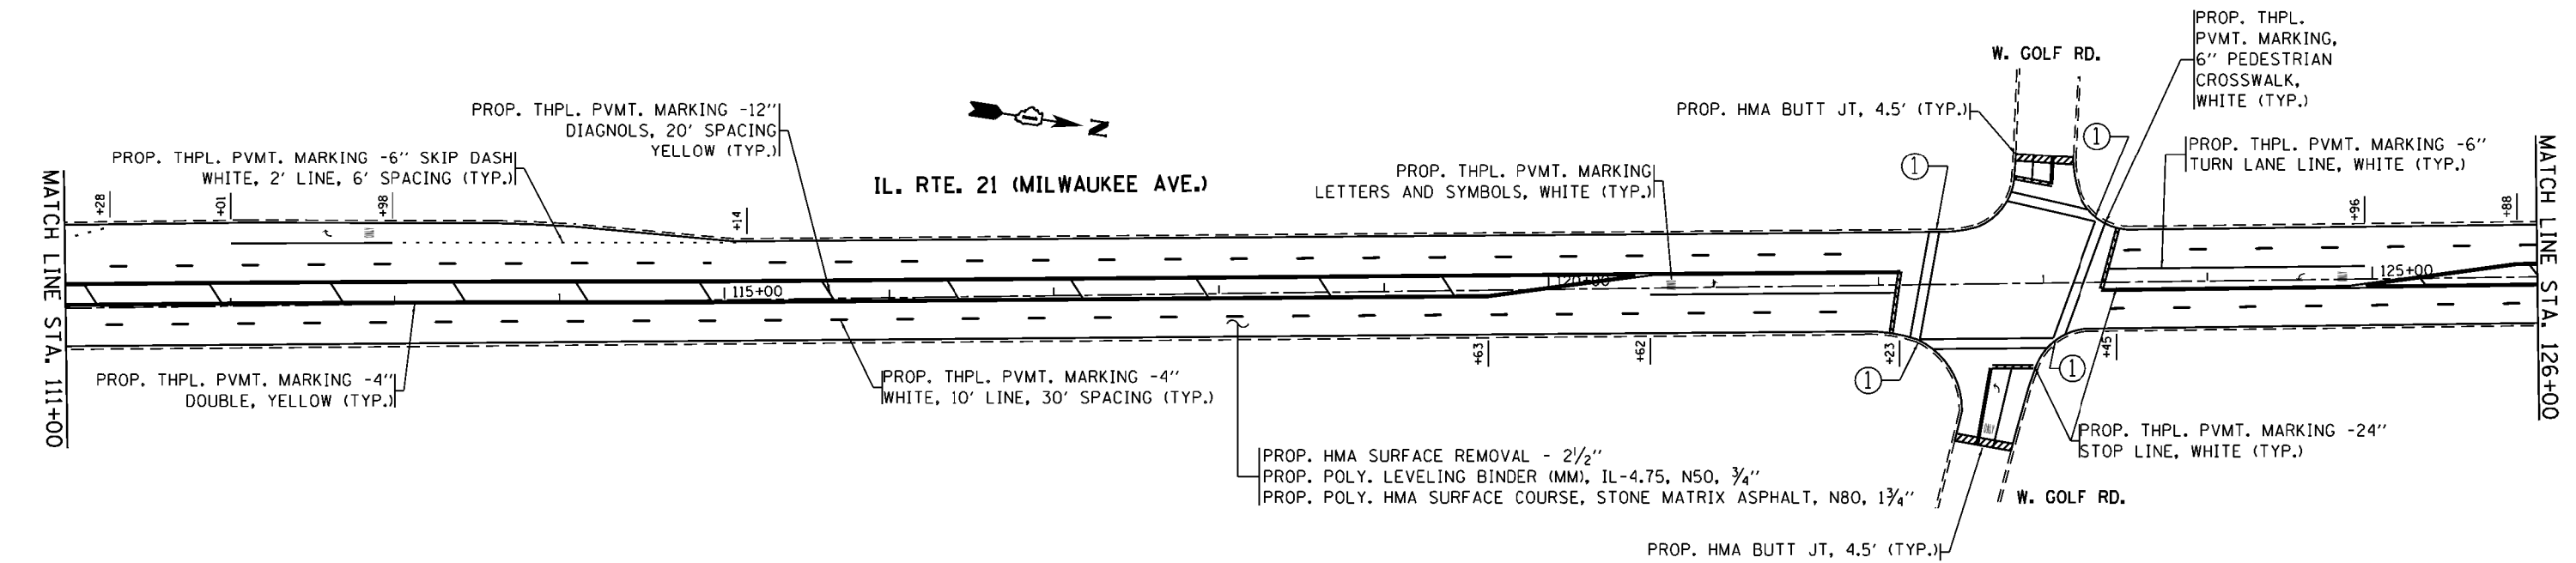

- ① PROP. SIDEWALK REMOVAL
- PROP. PCC SIDEWALK RAMP (SEE HWY STD. ON SHEET 2)
- PROP. DETECTABLE WARNINGS

FILE NAME =	USER NAME = pyrozenawskirb	DESIGNED -	REVISED -	STATE OF ILLINOIS DEPARTMENT OF TRANSPORTATION	ROADWAY & PAVEMENT MARKING PLANS IL RTE 21 (MILWAUKEE AVE.) FROM IL RTE 60 TO CHURCH ST.	F.A.P. RTE.	SECTION	COUNTY	TOTAL SHEETS	SHEET NO.
ci:\pwr\work\pwidot\pyrozenawskirb\10035658\10102214-shr-plan.dgn	DRAWN -	REVISED -	330			(2&2AIRS-10)	LAKE	42	11	
PLOT SCALE = 100.0000' / 1in.	CHECKED -	REVISED -	CONTRACT NO. 60X23							
Default	DATE -	REVISED -	ILLINOIS FED. AID PROJECT							