


- ① PROP. SIDEWALK REMOVAL
- PROP. PCC SIDEWALK RAMP (SEE HWY STD. ON SHEET 2)
- PROP. DETECTABLE WARNINGS

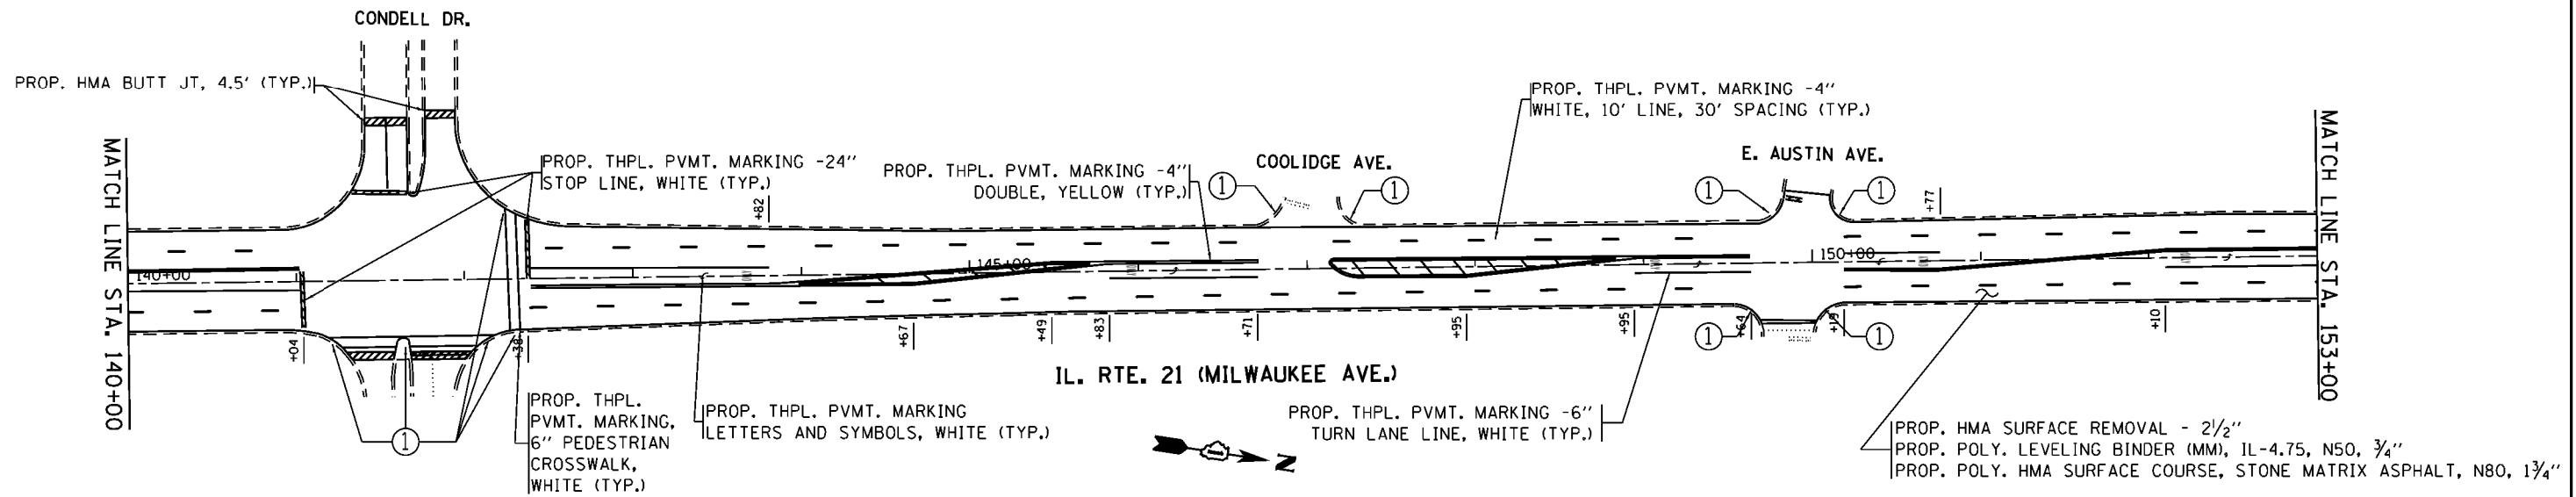

- ① PROP. SIDEWALK REMOVAL
- PROP. PCC SIDEWALK RAMP (SEE HWY STD. ON SHEET 2)
- PROP. DETECTABLE WARNINGS

FILE NAME =	USER NAME = pyrozenowskirb	DESIGNED -	REVISED -
ci:\pwr\work\pwr\dot\pyrozenowskirb\1035658\10102214-shr-plan.dgn		DRAWN -	REVISED -
	PLT SCALE = 100.0000' / 1in.	CHECKED -	REVISED -
Default	PLT DATE = 8/20/2014	DATE -	REVISED -

**STATE OF ILLINOIS
DEPARTMENT OF TRANSPORTATION**

**ROADWAY & PAVEMENT MARKING PLANS
IL RTE 21 (MILWAUKEE AVE.) FROM IL RTE 60 TO CHURCH ST.**

F.A.P. RTE.	SECTION	COUNTY	TOTAL SHEETS	SHEET NO.
330	(2&2AIRS-10)	LAKE	42	12
CONTRACT NO. 60X23				
ILLINOIS FED. AID PROJECT				

SCALE: SHEET OF SHEETS STA. TO STA.