


- ① PROP. SIDEWALK REMOVAL
PROP. PCC SIDEWALK RAMP (SEE HWY STD. ON SHEET 2)
PROP. DETECTABLE WARNINGS
- ② PROP. HMA SURFACE REMOVAL
PROP. PCC SIDEWALK RAMP (SEE HWY STD. ON SHEET 2)
PROP. DETECTABLE WARNINGS

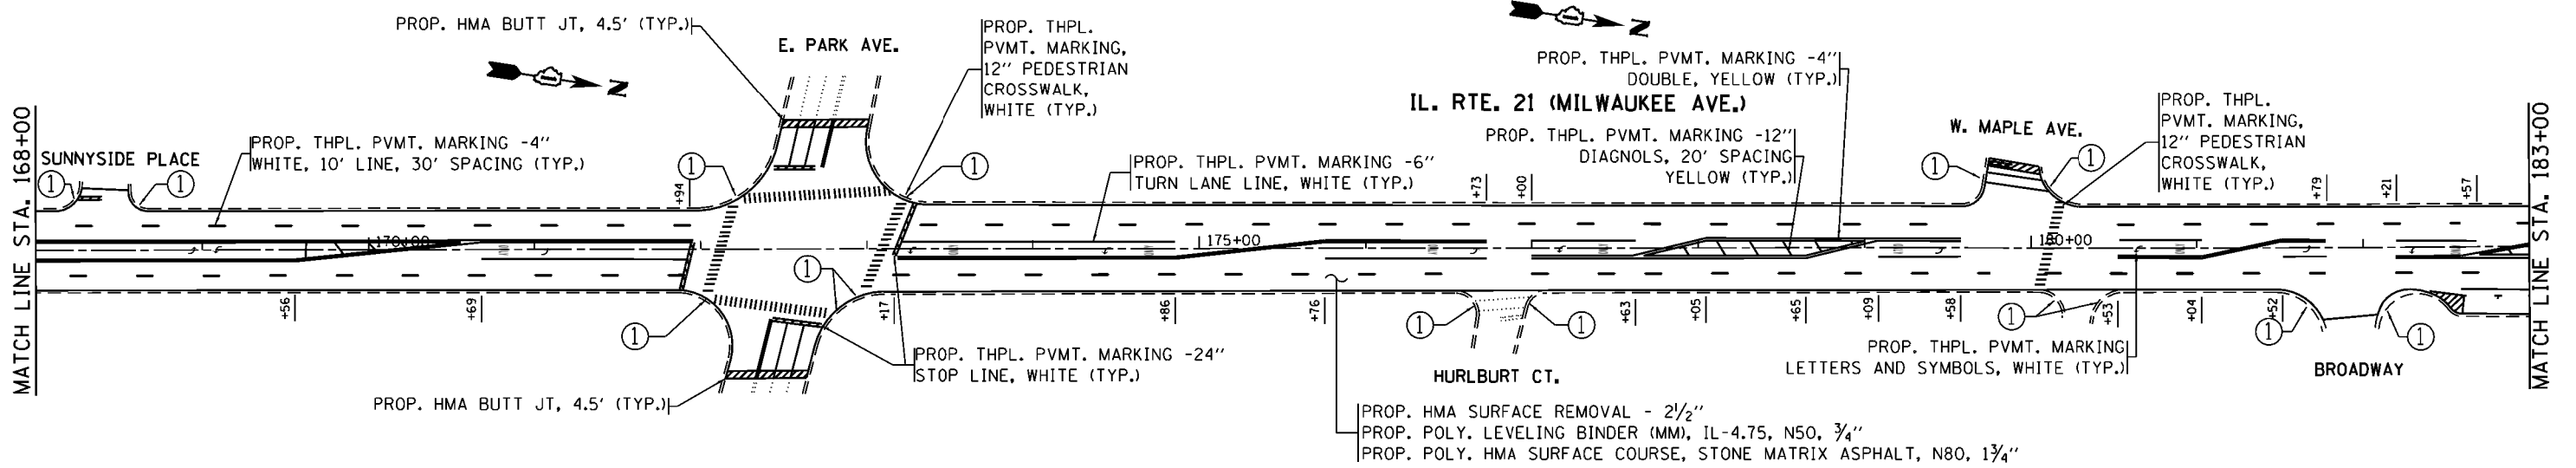

- ① PROP. SIDEWALK REMOVAL
PROP. PCC SIDEWALK RAMP (SEE HWY STD. ON SHEET 2)
PROP. DETECTABLE WARNINGS

FILE NAME =	USER NAME = pyzzenowskirb	DESIGNED -	REVISED -	STATE OF ILLINOIS DEPARTMENT OF TRANSPORTATION	ROADWAY & PAVEMENT MARKING PLANS IL RTE 21 (MILWAUKEE AVE.) FROM IL RTE 60 TO CHURCH ST.	F.A.P. RTE.	SECTION	COUNTY	TOTAL SHEETS	SHEET NO.	
ci:\pwr\work\pwr\pwr\pyzzenowskirb\10035658\10102214-shr-plan.dgn		DRAWN -	REVISED -			330	(2&2AIRS-10)	LAKE	42	13	
Default	PLOT SCALE = 100.0000' / 1in.	CHECKED -	REVISED -			CONTRACT NO. 60X23					
	PLOT DATE = 8/20/2014	DATE -	REVISED -			ILLINOIS FED. AID PROJECT					