



REGION "B"

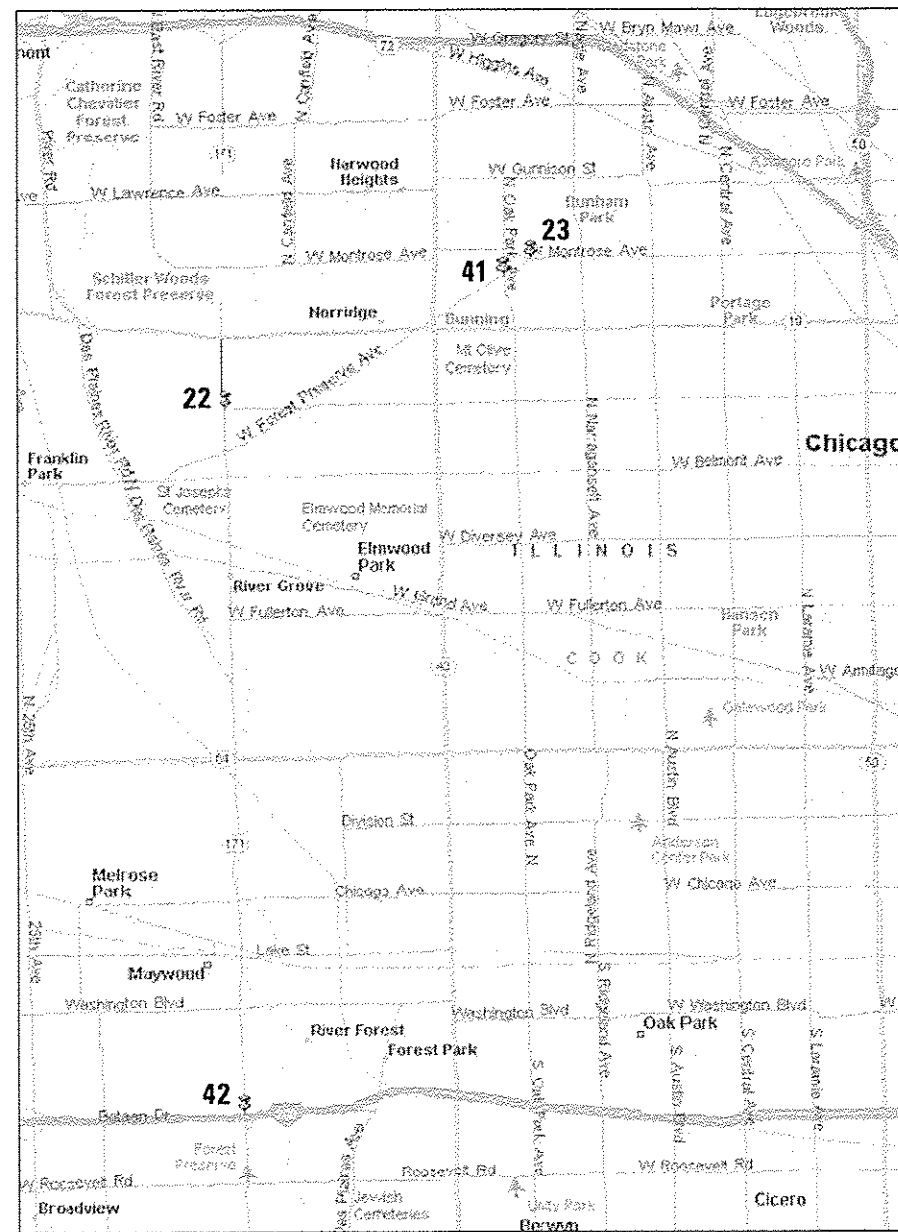

REGION "C"

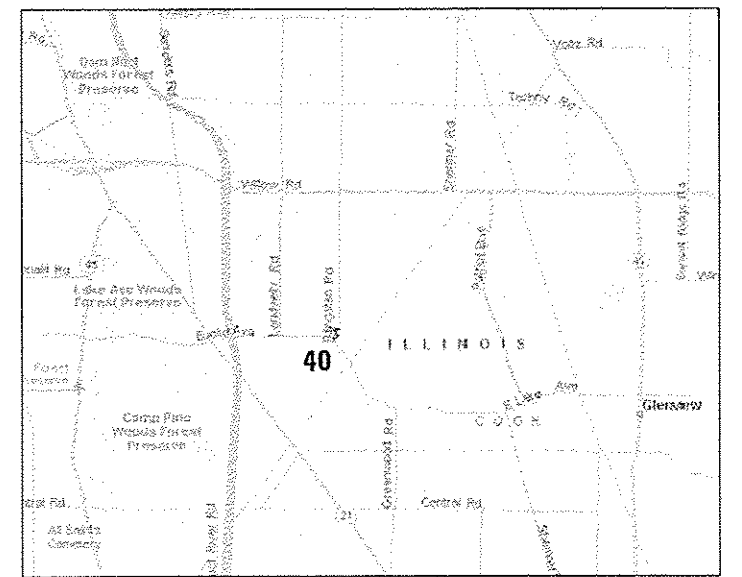

REGION "D"

SOUTH COOK COUNTY

FILE NAME: I:\Projects\141812183_PTB_160-011_SINGR_IDOT_VPR-VPR\VD14-012_South_Cook_Co_LED\Design\GIS\Sheet_Files\COOK_Location\Map2.dgn

USER NAME = JUSERNAME	DESIGNED - DW	REVISED -
	DRAWN - CC	REVISED -
PLOT SCALE = 28.0000' / 1"	CHECKED - JDH	REVISED -
PLOT DATE = 7/9/2014	DATE -	REVISED -

**STATE OF ILLINOIS
DEPARTMENT OF TRANSPORTATION**

**LOCATION MAP
(SHEET 2 OF 2)**

SCALE: NTS SHEET NO. OF SHEETS STA. TO STA.

F.A. RTE.	SECTION	COUNTY	TOTAL SHEETS	SHEET NO.
	2014-043TS	COOK	90	4
CONTRACT NO. 60Y41			ILLINOIS	