


TRAFFIC CONTROL FOR THREE LANE SECTION

CASE 1

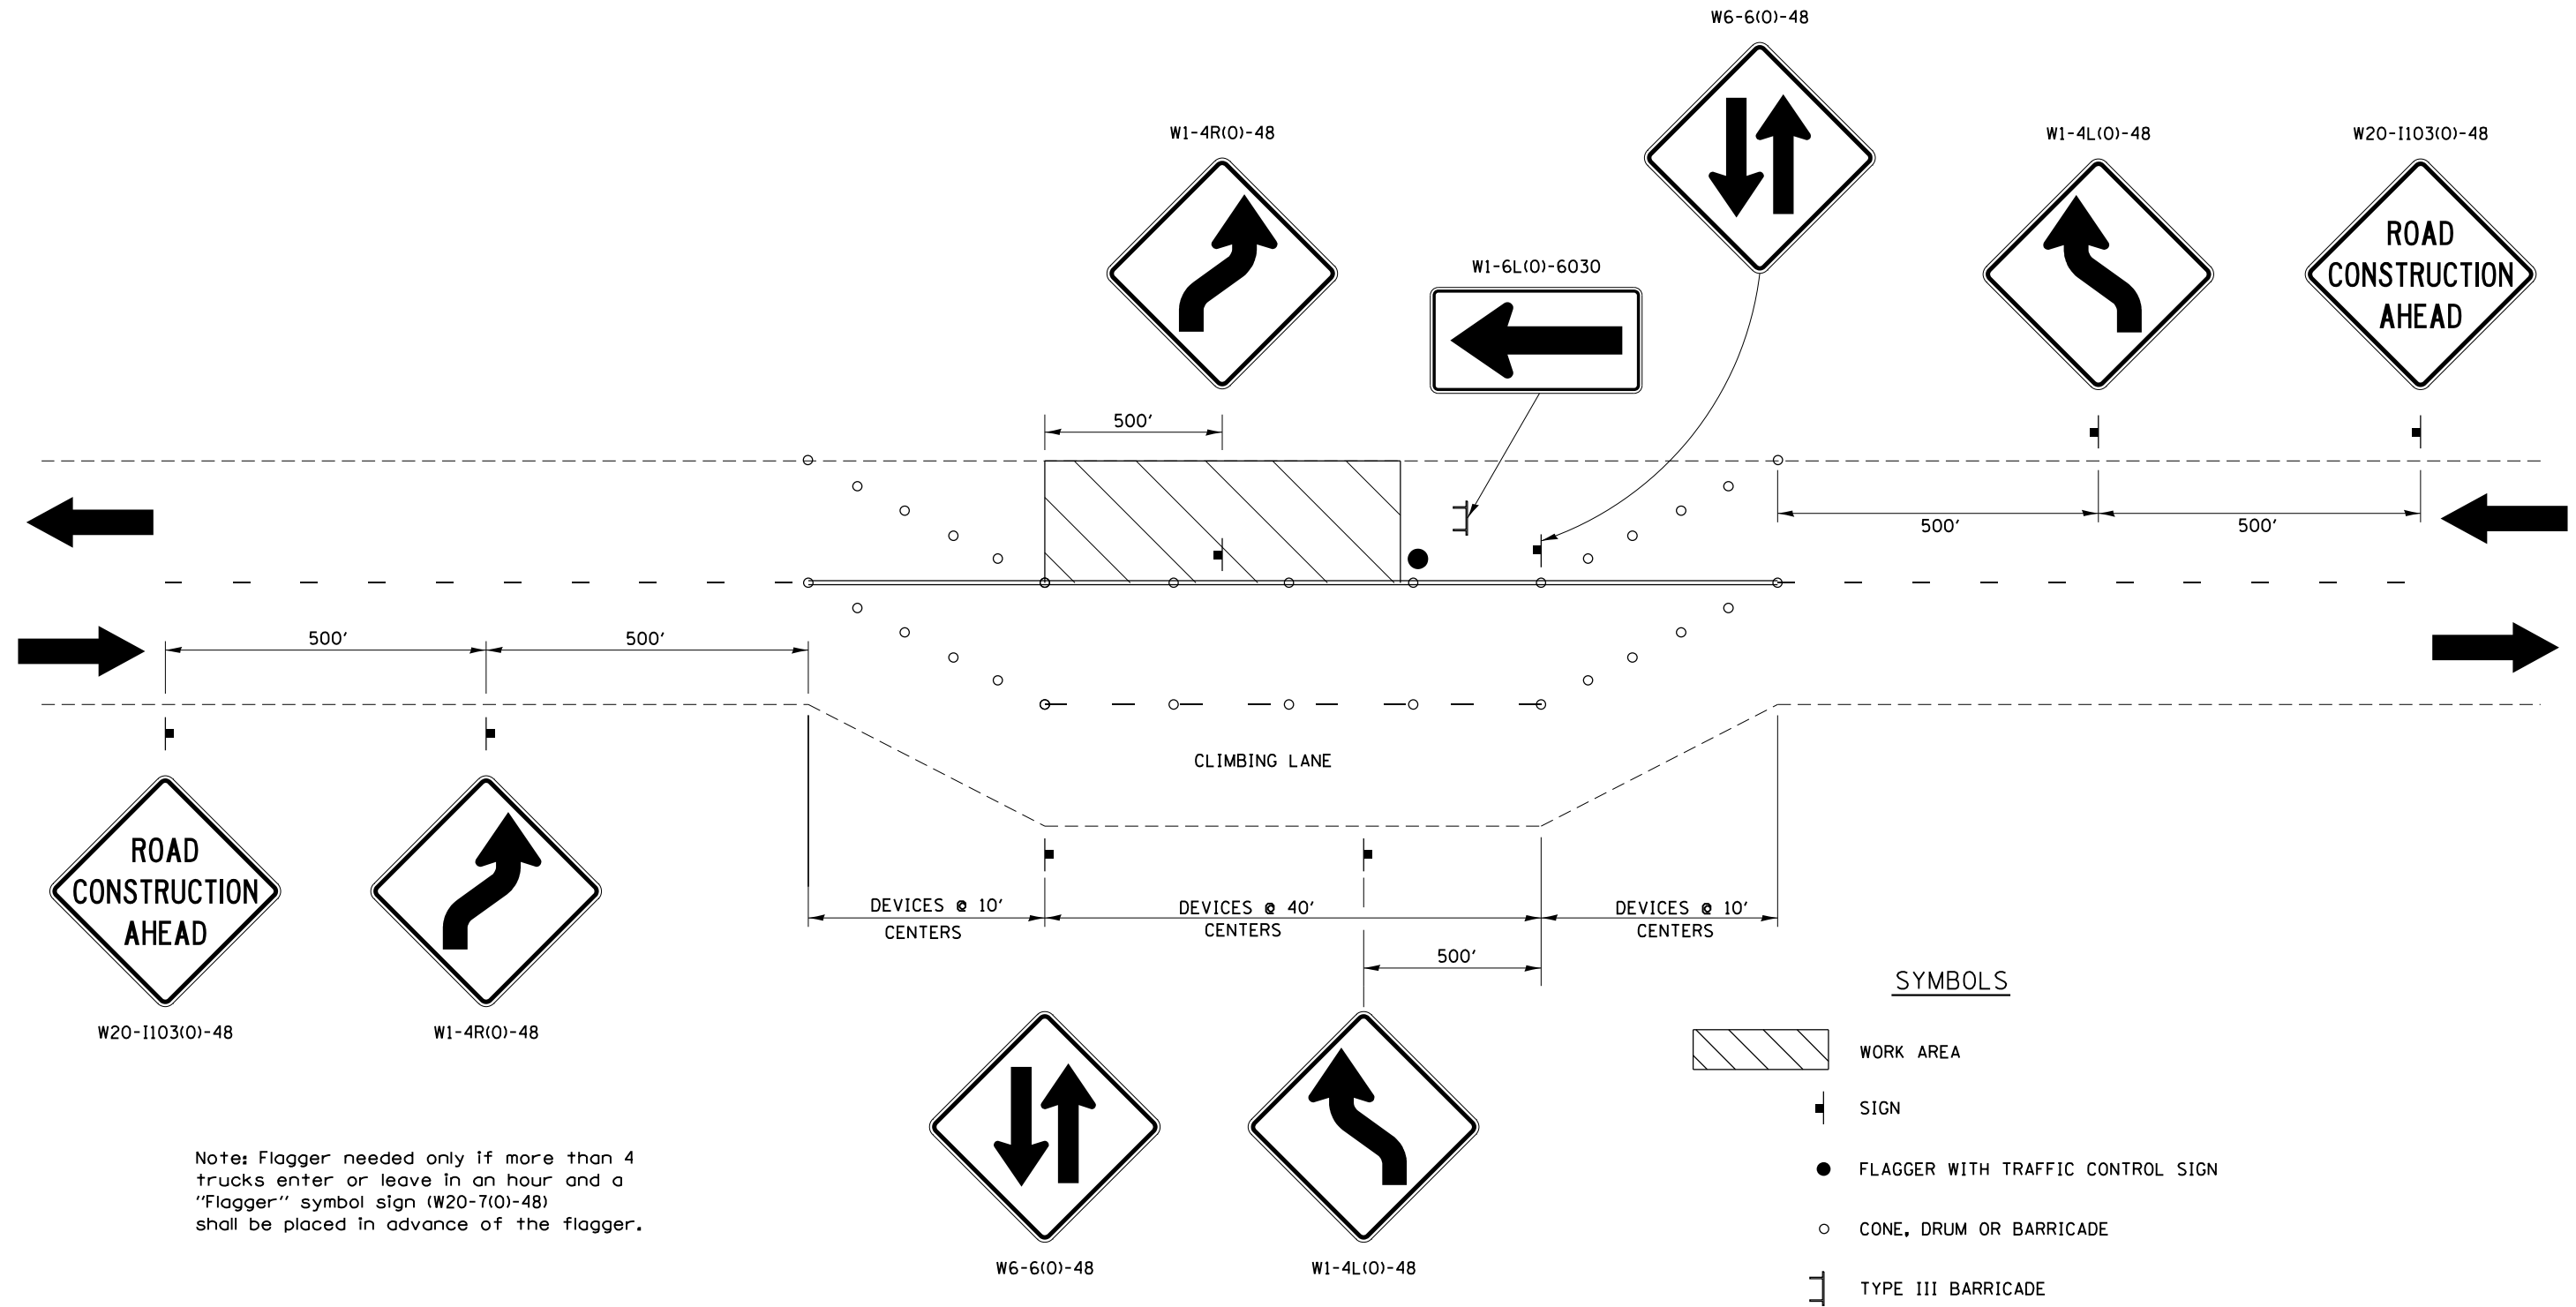

Note: Flagger needed only if more than 4 trucks enter or leave in an hour and a "Flagger" symbol sign (W20-7(O)-48) shall be placed in advance of the flagger.

SYMBOLS

- WORK AREA
- SIGN
- FLAGGER WITH TRAFFIC CONTROL SIGN
- CONE, DRUM OR BARRICADE
- TYPE III BARRICADE

THIS TRAFFIC CONTROL DETAIL SHALL BE INCLUDED IN THE COST OF SPECIFIED TRAFFIC CONTROL STANDARDS OR ITEMS.

FILE NAME =	USER NAME = ditlerse	DESIGNED -	REVISED - 8-27-13	STATE OF ILLINOIS DEPARTMENT OF TRANSPORTATION	REGION 2 / DISTRICT 2 STANDARD			F.A.P. RTE.	SECTION	COUNTY	TOTAL SHEETS	SHEET NO.	
		DRAWN -	REVISED - 7-30-13					306	106M-4	JoDAVIESS	17	13	
		PLOT SCALE = 40.0000' / in.	CHECKED -										
		PLOT DATE = Fri May 30 08:41:42 2014	DATE -		REVISED -	SCALE:	SHEET NO.	OF SHEETS	STA.	TO STA.	FED. ROAD DIST. NO.	ILLINOIS FED. AID PROJECT	CONTRACT NO. 64K21