

F.A.P. RTE.	SECTION	COUNTY	TOTAL SHEETS	SHEET NO.
306	106M-4	JO DAVIESS	17	1
		ILLINOIS	CONTRACT NO. 64K21	

STATE OF ILLINOIS
DEPARTMENT OF TRANSPORTATION
DIVISION OF HIGHWAYS

**PROPOSED
HIGHWAY PLANS**


FAP ROUTE 306 (IL 35)
SECTION 106M-4

**STORM SEWER REPLACEMENT
JO DAVIESS COUNTY**


C-92-067-14

FOR INDEX OF SHEETS, SEE SHEET NO. 2


D92-041-14

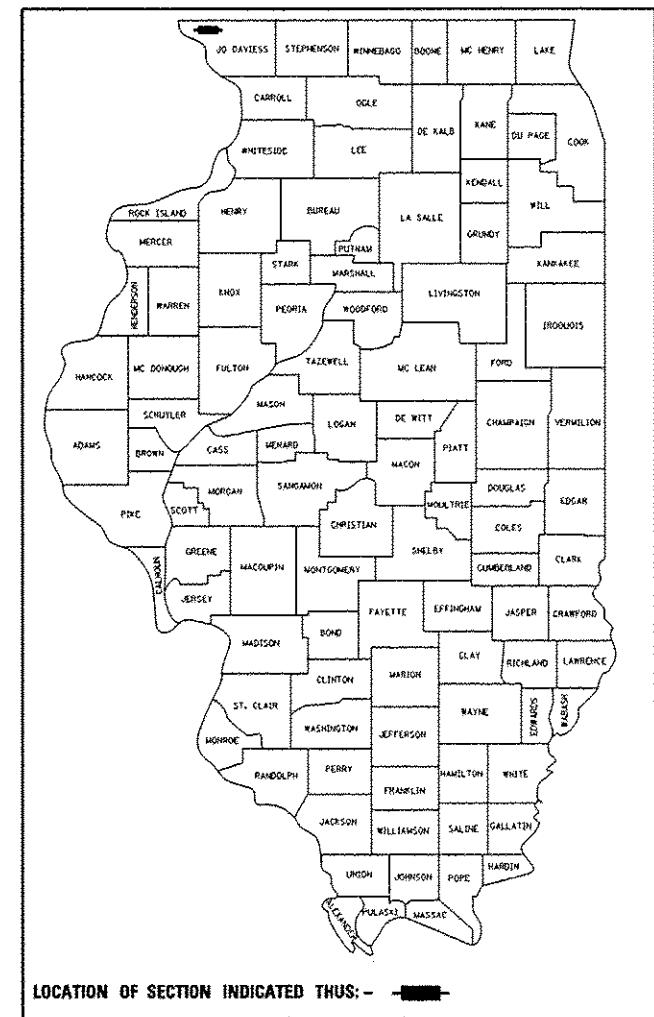

LOCATION OF SECTION INDICATED THUS: - [black rectangle] -

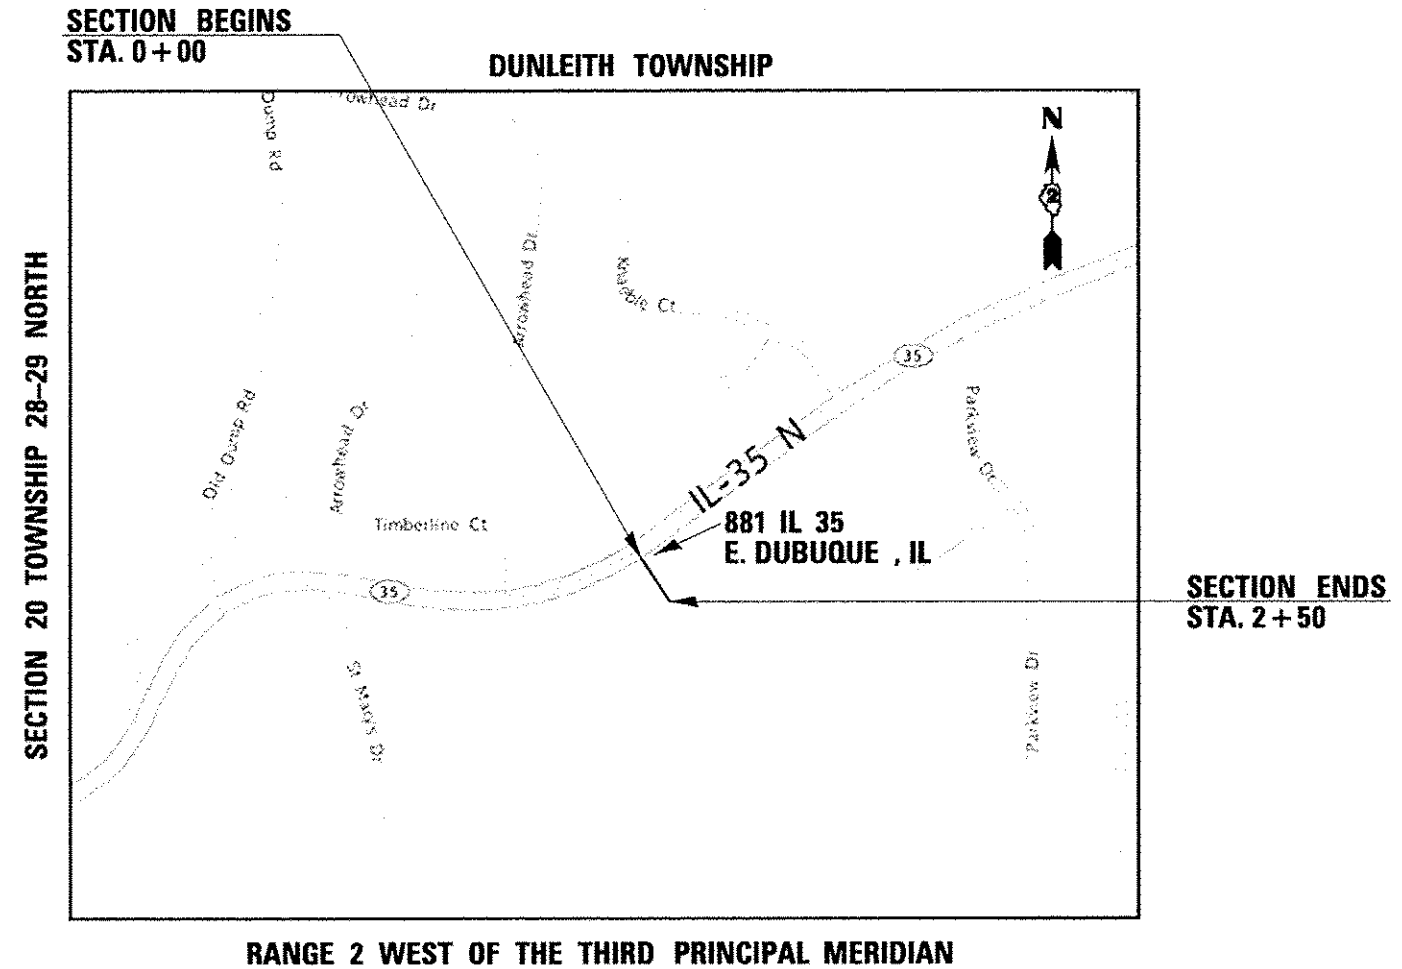

DUNLEITH TOWNSHIP, SECTION 20

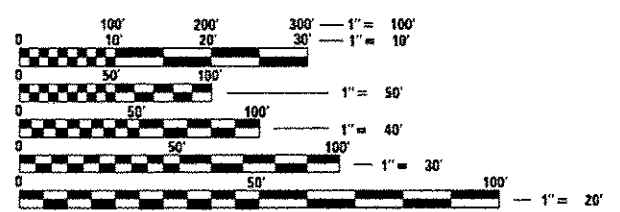

FULL SIZE PLANS HAVE BEEN PREPARED USING STANDARD ENGINEERING SCALES. REDUCED SIZED PLANS WILL NOT CONFORM TO STANDARD SCALES. IN MAKING MEASUREMENTS ON REDUCED PLANS, THE ABOVE SCALES MAY BE USED.

J.U.L.I.E.
JOINT UTILITY LOCATION INFORMATION FOR EXCAVATION
1-800-892-0123
OR 811

PROJECT ENGINEER: Steve Robery
PROJECT MANAGER: Sam Abdullah 1-815-284-5935

CONTRACT NO. 64K21

GROSS LENGTH = 250 FT.
NET LENGTH = 250 FT.

STATE OF ILLINOIS
DEPARTMENT OF TRANSPORTATION
DIVISION OF HIGHWAYS

SUBMITTED June 20th 2014
Paul S. [Signature]
DEPUTY DIRECTOR OF HIGHWAYS, REGION ENGINEER

Aug 15 2014
John D. Baranzelli, P.E.
ENGINEER OF DESIGN AND ENVIRONMENT

Aug 15 2014
Orner Osman, P.E.
DIRECTOR OF HIGHWAYS, CHIEF ENGINEER

**PRINTED BY THE AUTHORITY
OF THE STATE OF ILLINOIS**