


FINAL SURVEY NO.	SURVEYED PLOTTED TEMPLATE AREAS CHECKED	BY	DATE

ORIGINAL SURVEY NO.	SURVEYED PLOTTED TEMPLATE AREAS CHECKED	BY	DATE

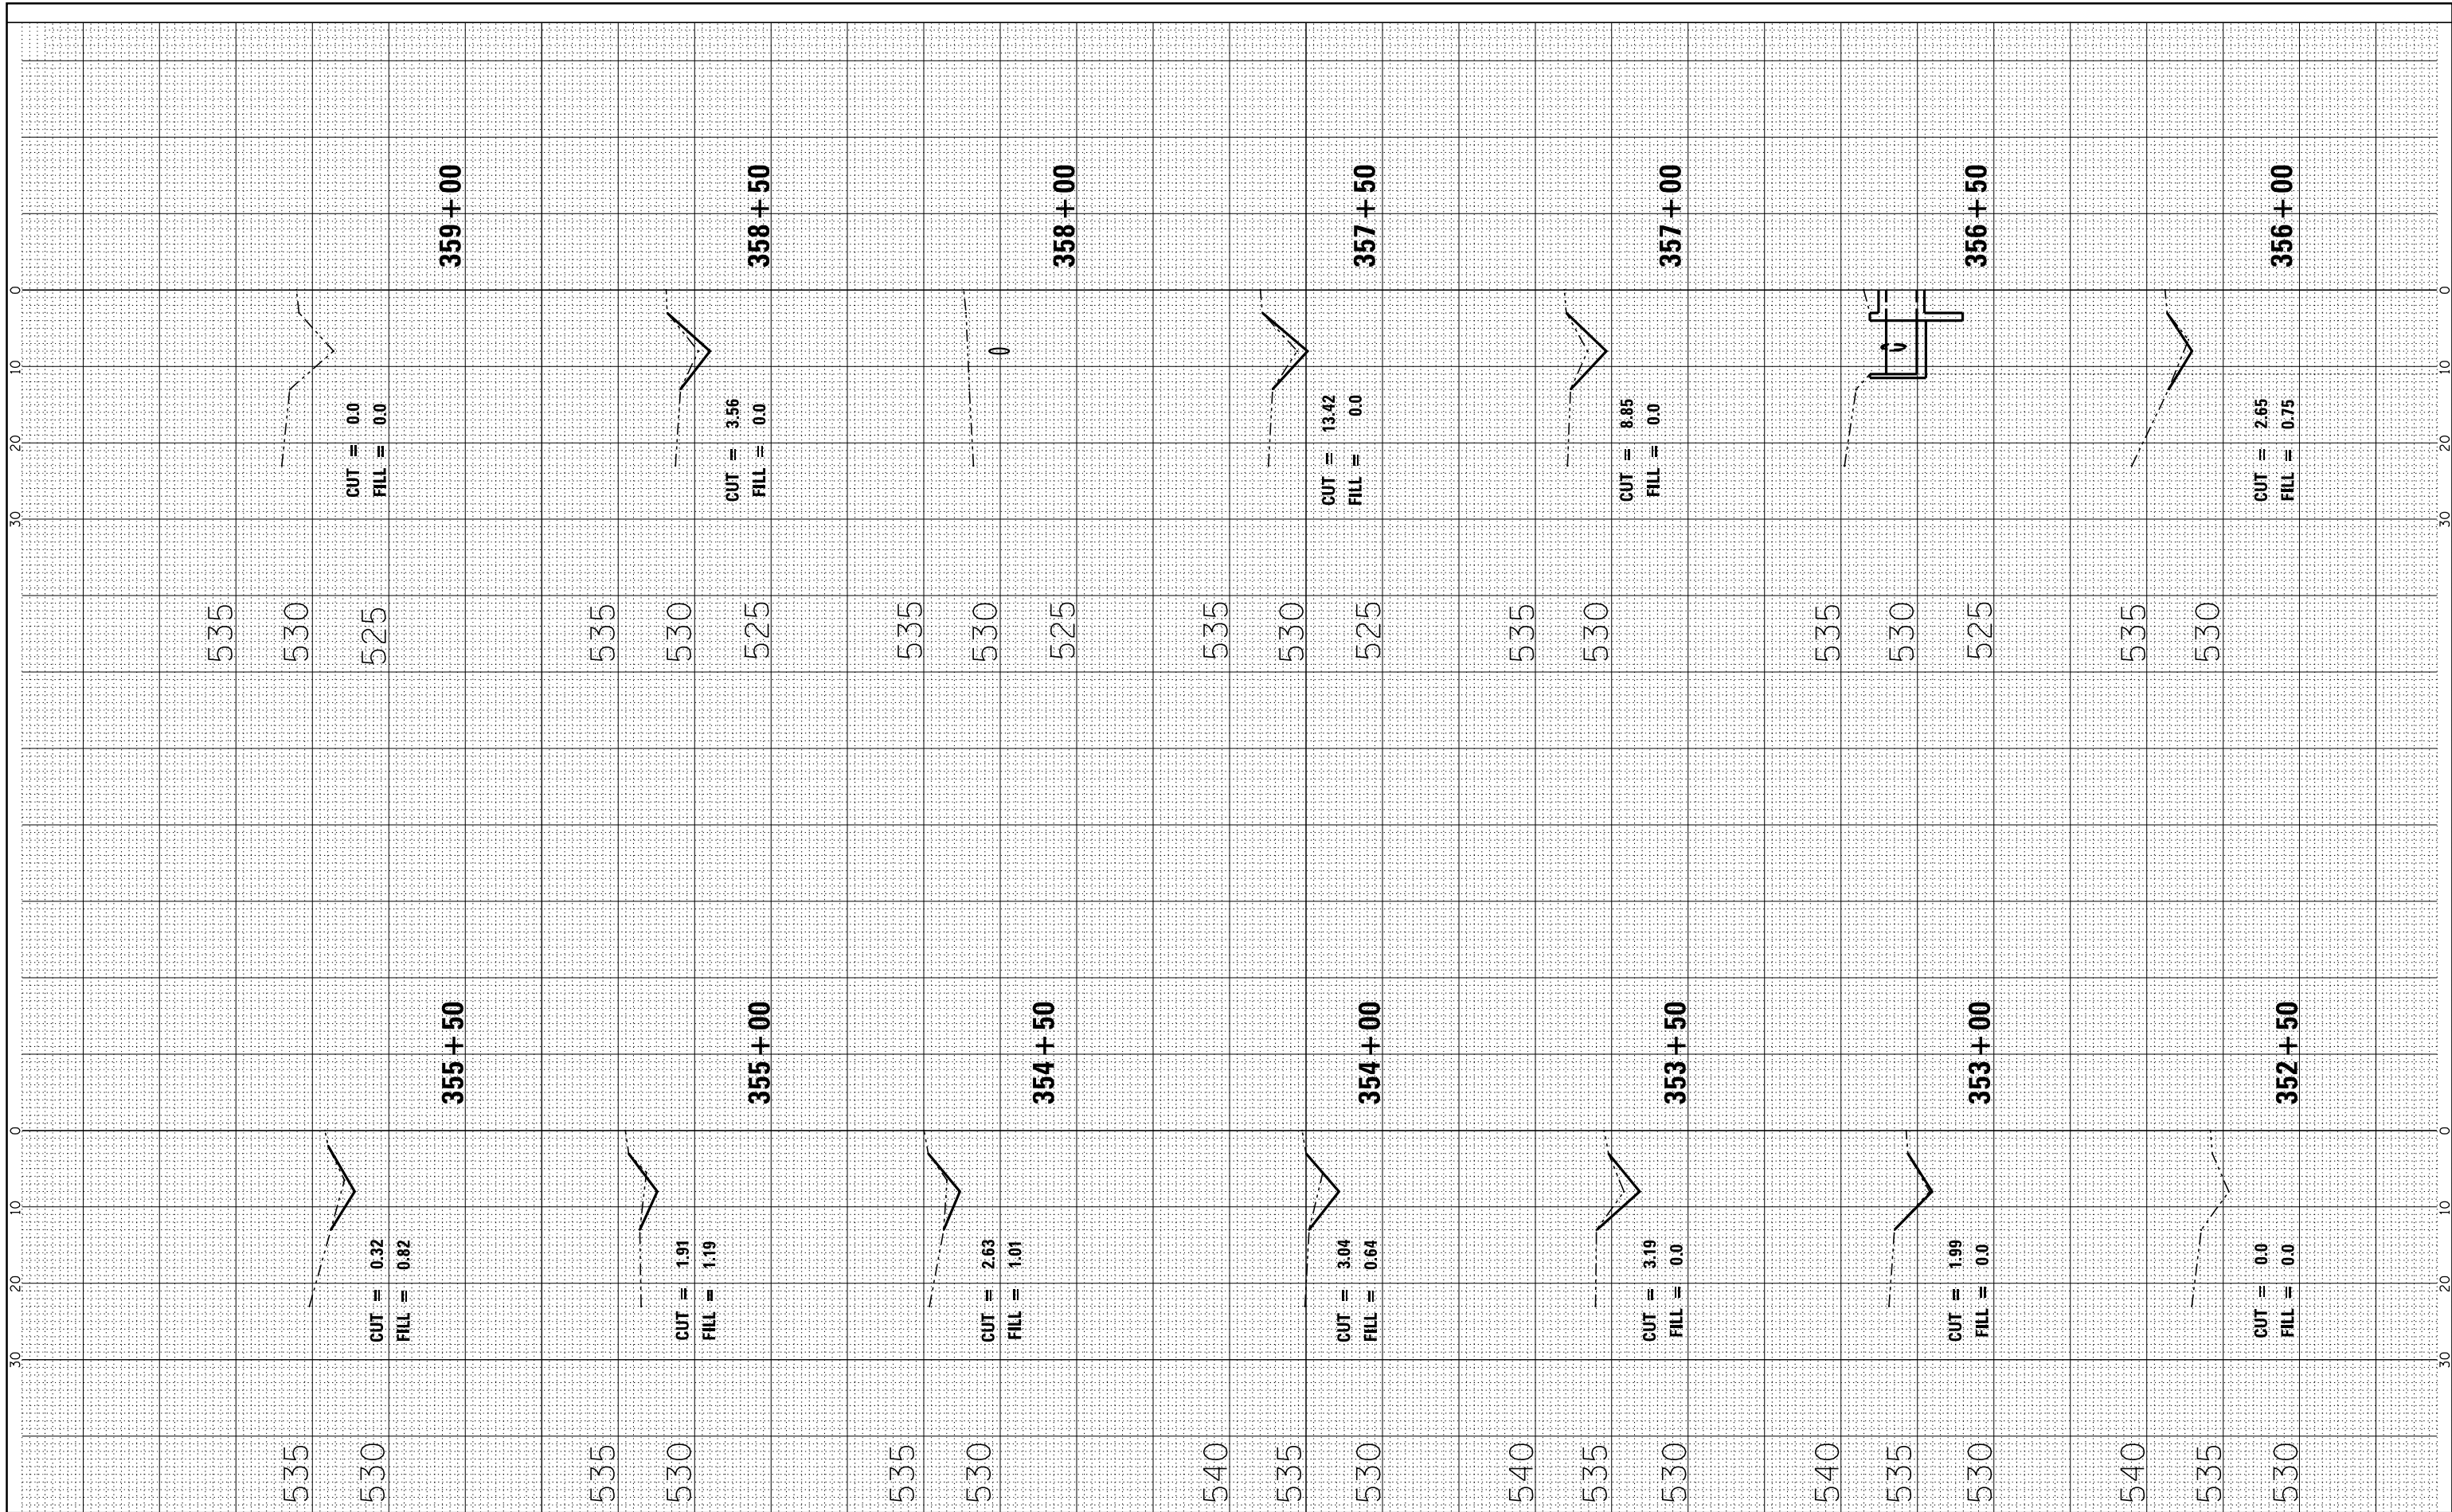

FILE NAME = c:\pw_work\pwidot\woodshankr1\d0362707\0366035-shd-details.dgn
 USER NAME = woodshankr1
 PLOT SCALE = 48.0000' / in.
 PLOT DATE = 7/28/2014

DESIGNED - RW
 DRAWN - RW
 CHECKED - HA
 DATE - 7/14/2014
 REVISED -
 REVISED -
 REVISED -
 REVISED -

STATE OF ILLINOIS
 DEPARTMENT OF TRANSPORTATION

CROSS SECTIONS

SCALE: SHEET 1 OF 1 SHEETS STA. TO STA.

F.A.P. RTE. 623	SECTION (0)T	COUNTY LASALLE	TOTAL SHEETS 16	SHEET NO. 16
			CONTRACT NO. 66D35	
ILLINOIS FED. AID PROJECT				