


# PTZ CAMERA INSTALLATION & FIBER OPTIC CONNECTION

LINCOLN AVE.  
&  
I-74

(NOT TO SCALE)

CAMERA & CONDUIT /CABLE LAYOUT

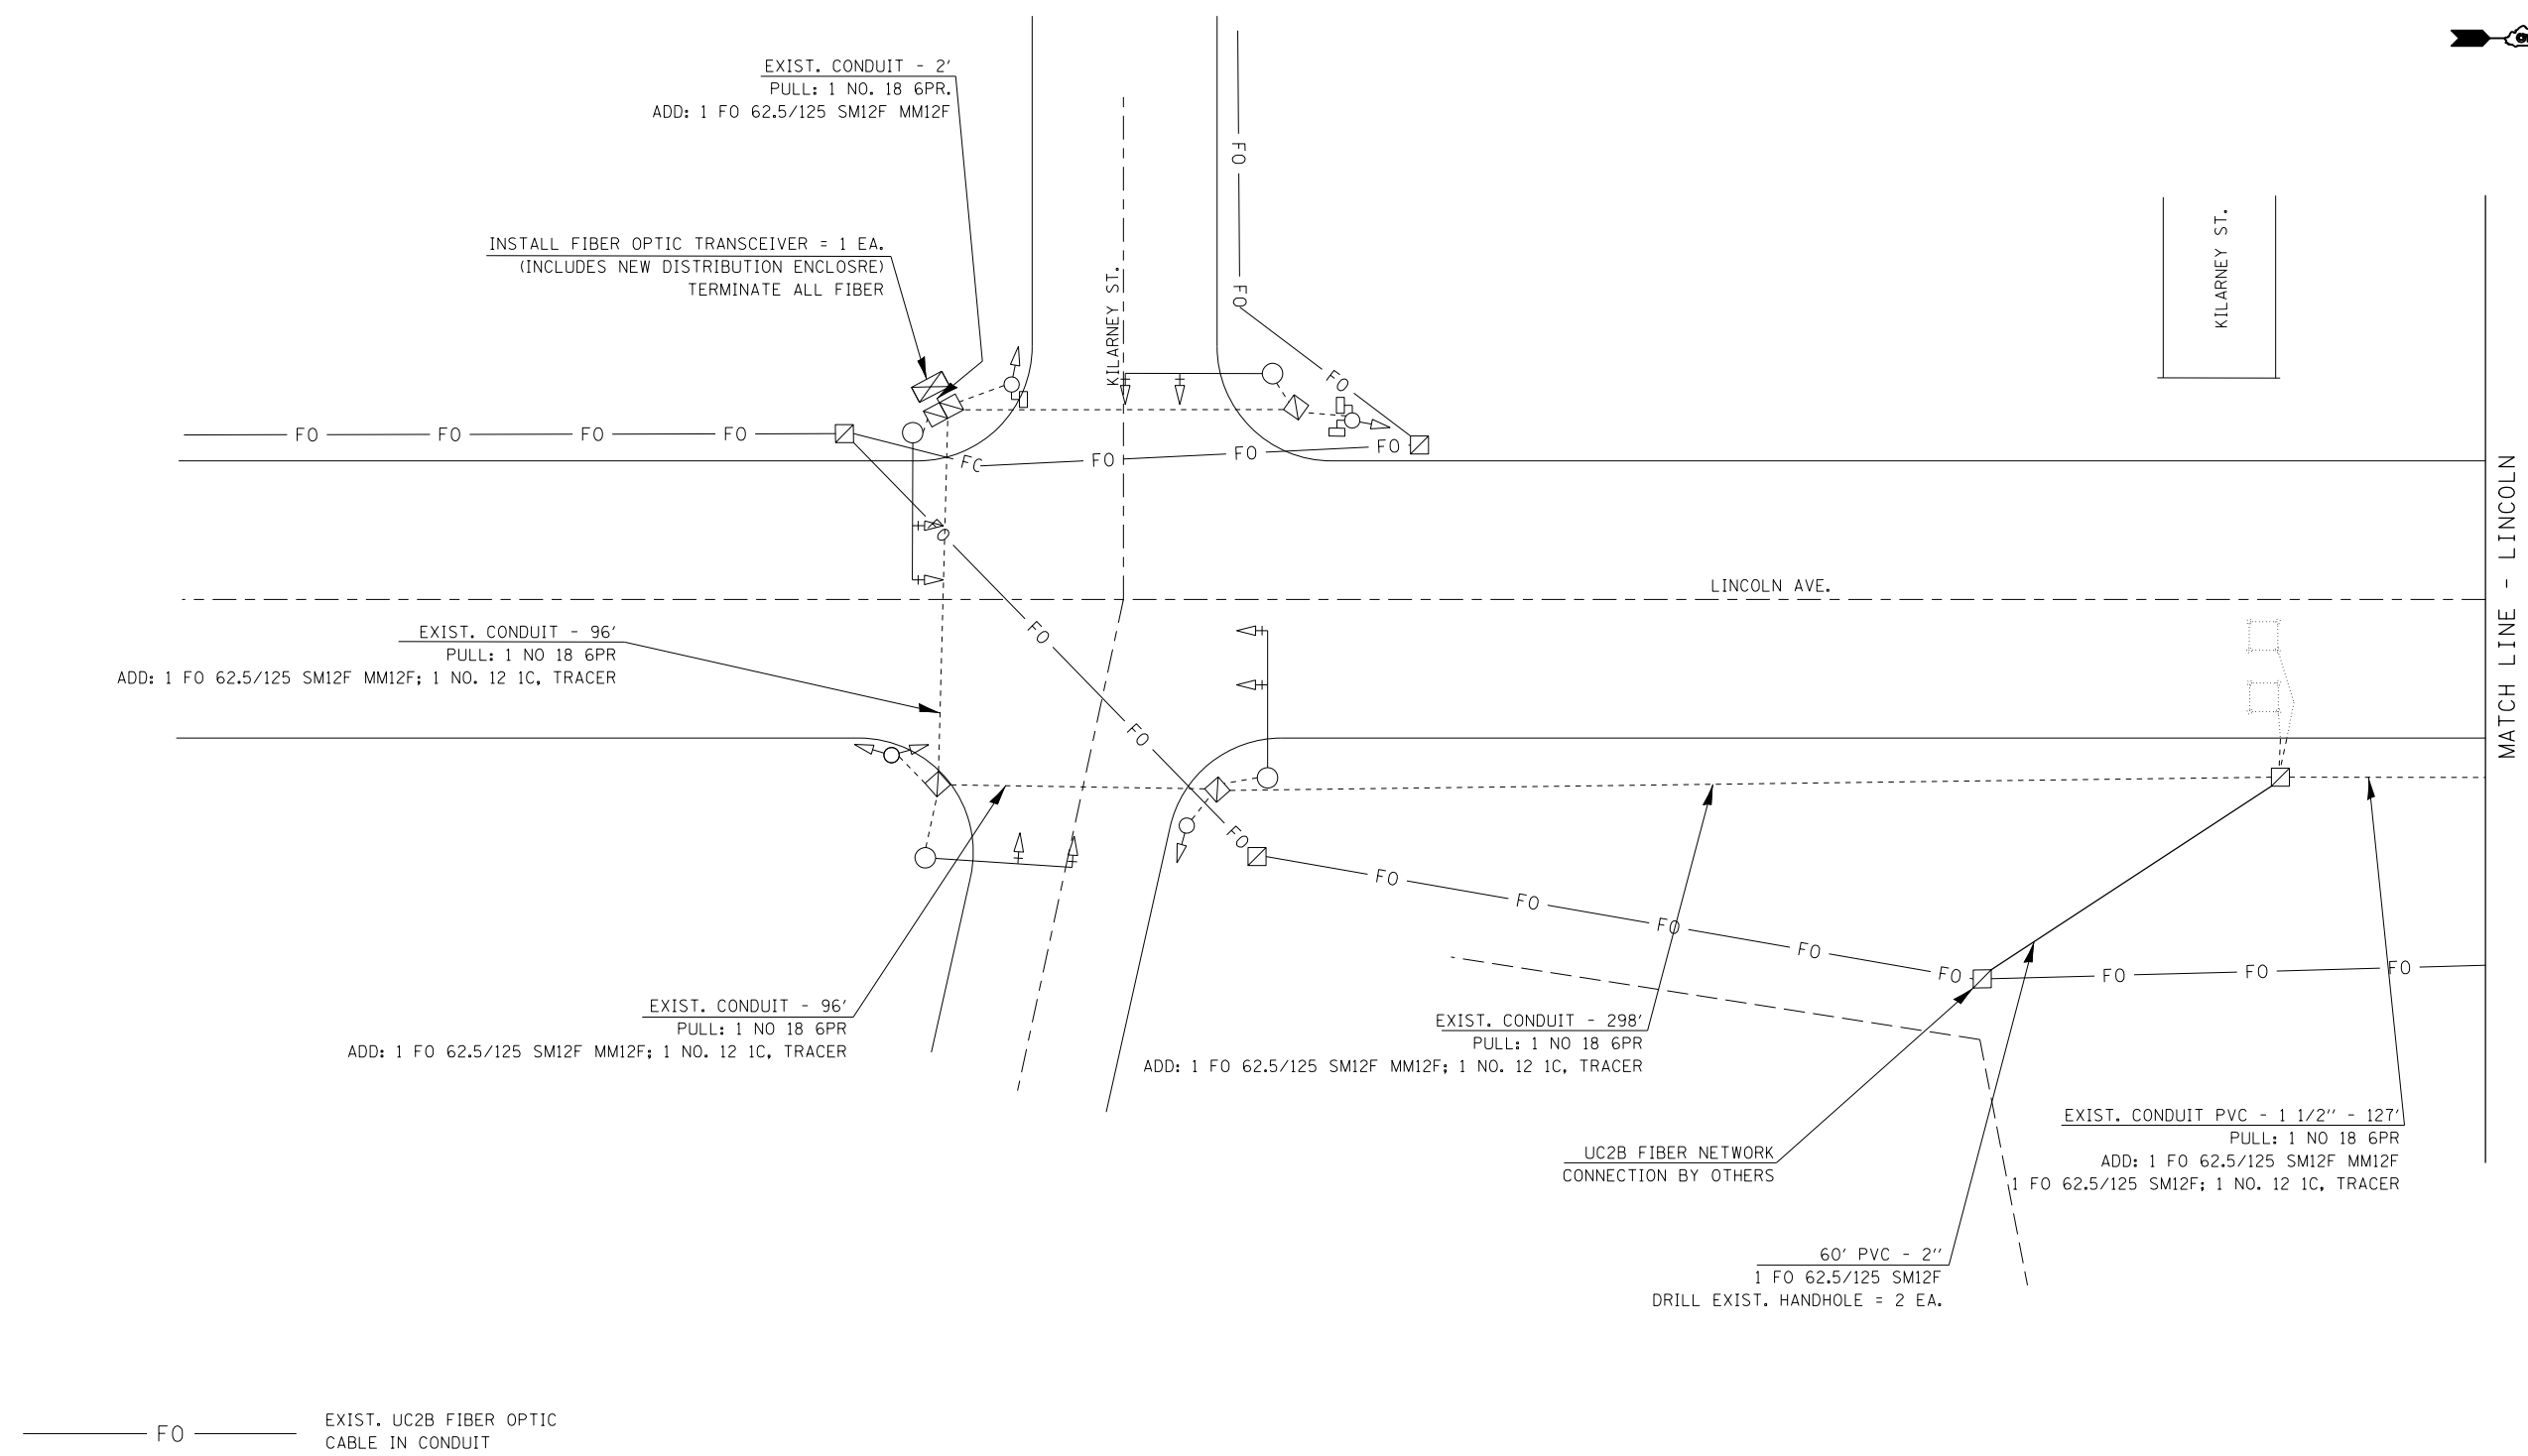

FILE NAME =	USER NAME = ceorlockjd	DESIGNED -	REVISED -
c:\pwork\work\pwork\ceorlockjd\0340463\PTZ camera plans.dgn		DRAWN -	REVISED -
		CHECKED -	REVISED -
		DATE -	REVISED -

**STATE OF ILLINOIS  
DEPARTMENT OF TRANSPORTATION**

SCALE:	SHEET	OF	SHEETS	STA.	TO	STA.
--------	-------	----	--------	------	----	------

F.A.P. RTE.	SECTION	COUNTY	TOTAL SHEETS	SHEET NO.
VAR.	FY2014 ITS-1	CHAMPAIGN	71	38
CONTRACT NO. 70A26			ILLINOIS FED. AID PROJECT	