


PTZ CAMERA INSTALLATION & FIBER OPTIC CONNECTION

**I-57
&
CURTIS RD.**

(NOT TO SCALE)

CAMERA & CONDUIT /CABLE LAYOUT

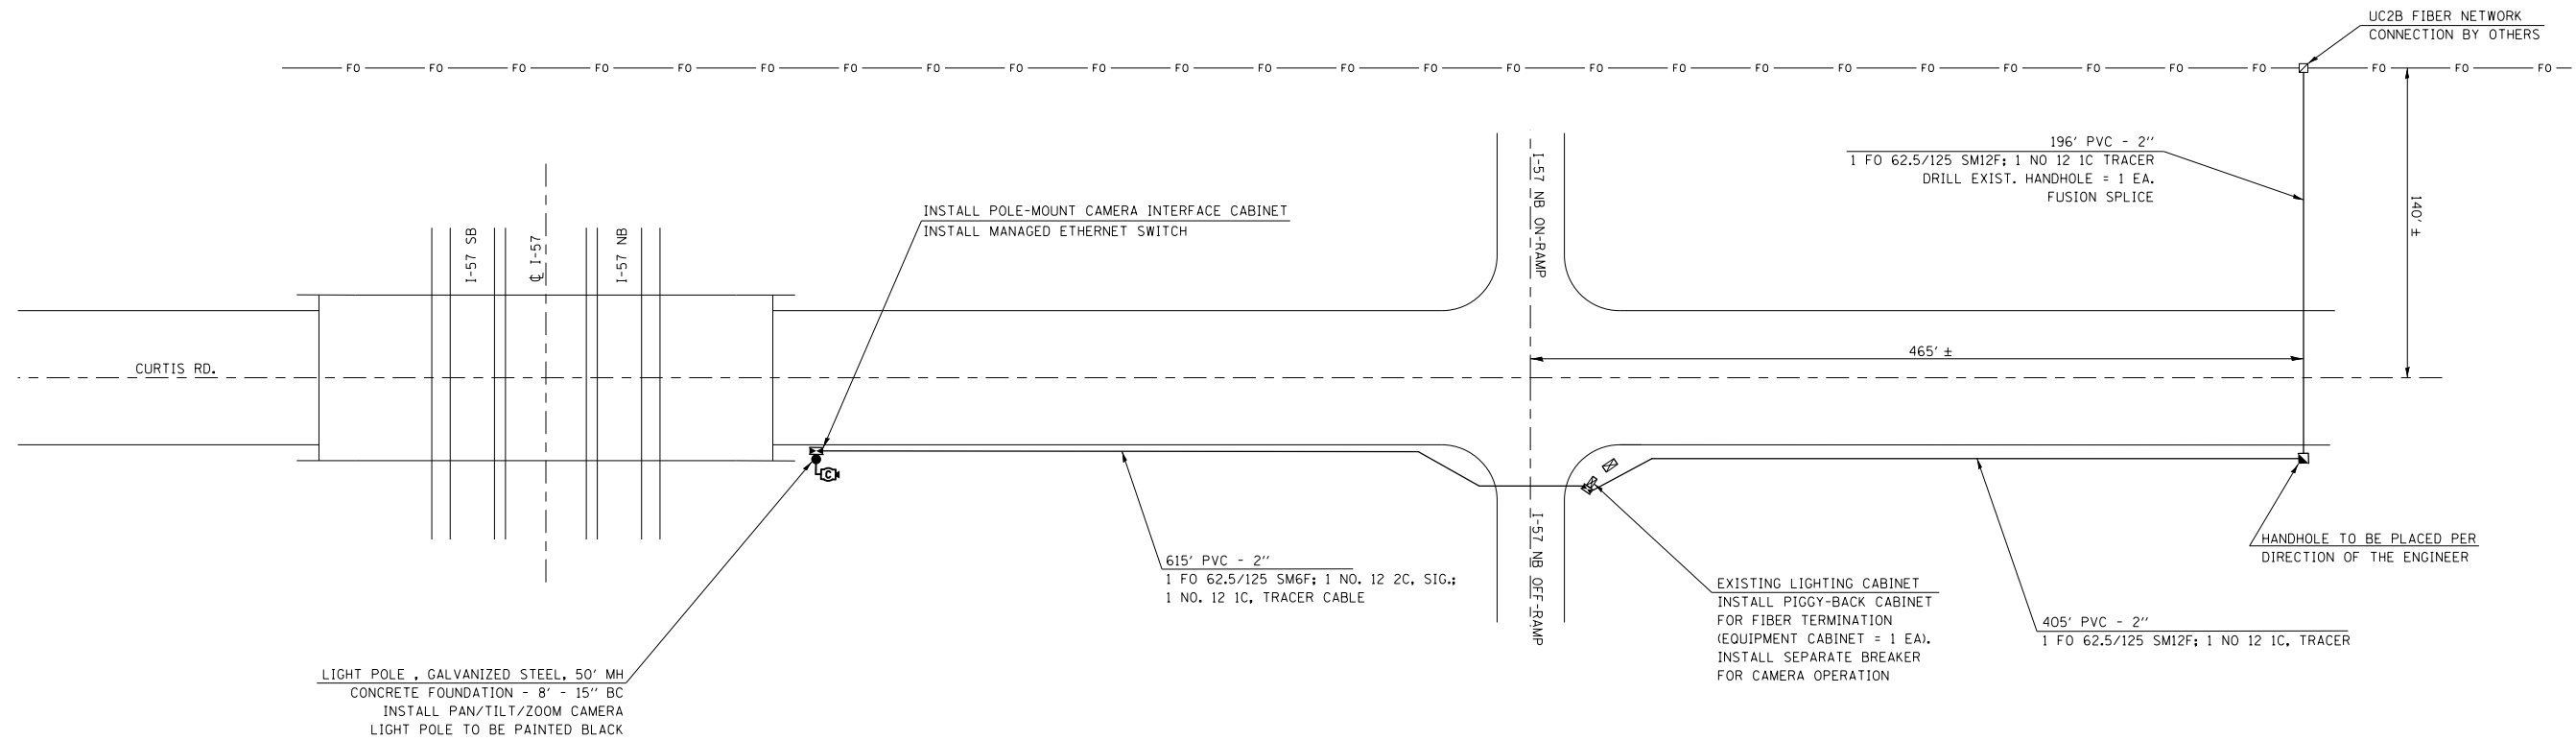

BILL OF MATERIALS

I-57 & CURTIS RD.

ITEM	UNIT	QUANTITY
UNDERGROUND CONDUIT, PVC, 2" DIA.	FOOT	1216
LIGHT POLE FOUNDATION, 30" DIAMETER	FOOT	8
ELECTRIC CABLE IN CONDUIT, TRACER, NO. 12 1C	FOOT	1216
ELECTRIC CABLE IN CONDUIT, SIGNAL NO. 12 3C	FOOT	636
DRILL EXISTING HANDHOLE	EACH	1
CLOSED CIRCUIT TELEVISION CABINET	EACH	1
LIGHT POLE, GALVANIZED STEEL, 50 FT. M. H., TENON MOUNT	EACH	1
EQUIPMENT CABINET	EACH	1
ETHERNET SWITCH	EACH	1
PAINTING LIGHT POLE UNIT	EACH	1
CLOSED CIRCUIT TELEVISION CAMERA	EACH	1
FIBER OPTIC CABLE 12 FIBERS, SINGLE MODE	FOOT	1256

FO ——— EXIST. UC2B FIBER OPTIC
CABLE IN CONDUIT

FILE NAME =	USER NAME = ceerlockjd	DESIGNED -	REVISED -	STATE OF ILLINOIS DEPARTMENT OF TRANSPORTATION		F.A.P. RTE.	SECTION	COUNTY	TOTAL SHEETS	SHEET NO.
et:\pwork\work\pwork\ceerlockjd\0340463\PTZ camera plans.dgn	DRAWN -	REVISED -	VAR.			FY2014 ITS-1	CHAMPAIGN	71	54	
\$MODELNAME\$	CHECKED -	REVISED -	CONTRACT NO. 70A26			ILLINOIS FED. AID PROJECT				
PLOT DATE = 6/26/2014	DATE -	REVISED -	SCALE:			SHEET OF SHEETS	STA. TO STA.			