
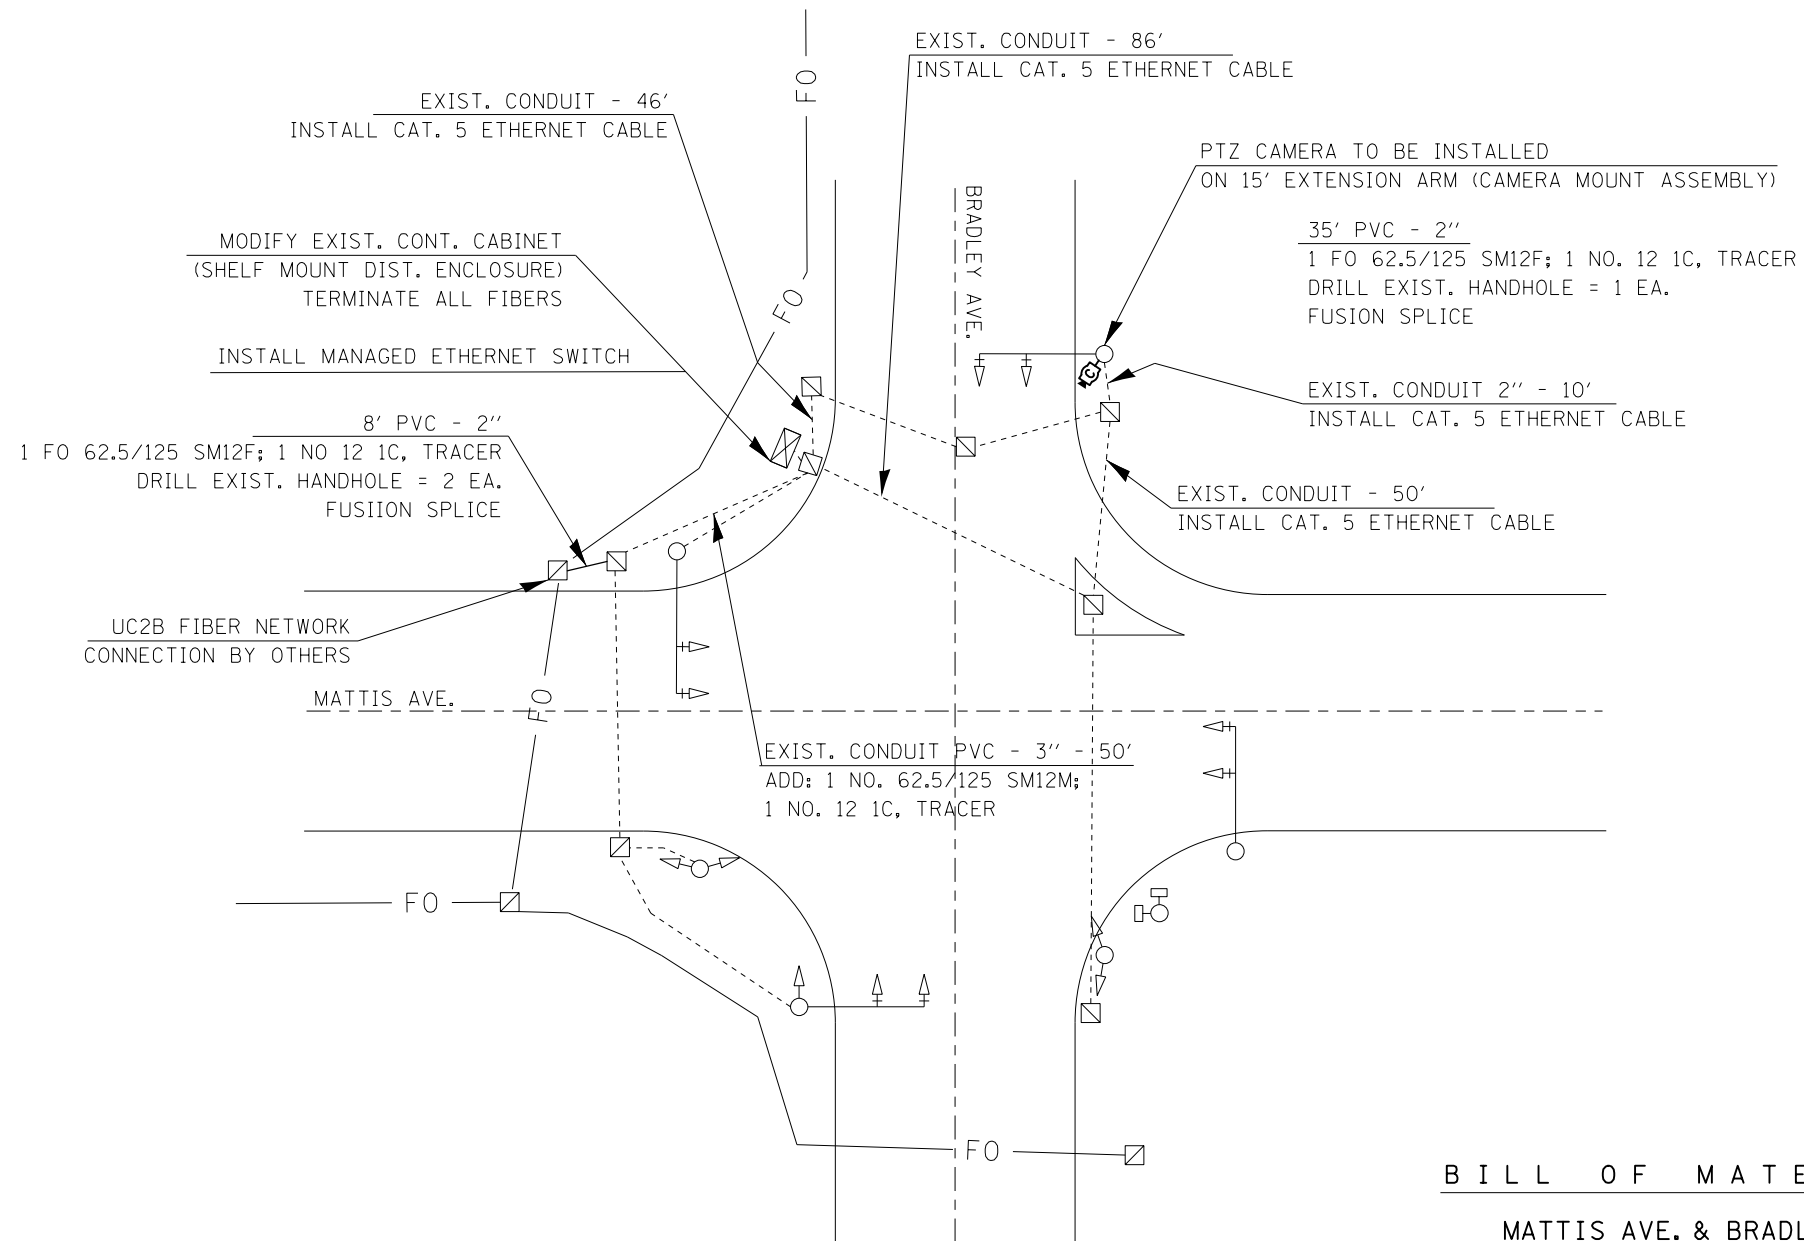


PTZ CAMERA INSTALLATION & FIBER OPTIC CONNECTION

MATTIS AVE. & BRADLEY AVE.

(NOT TO SCALE)

CAMERA & CONDUIT /CABLE LAYOUT

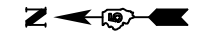

BILL OF MATERIALS
MATTIS AVE. & BRADLEY AVE.

ITEM	UNIT	QUANTITY
FIBER OPTIC CABLE 12 FIBERS, SINGLE MODE	FOOT	88
CAMERA MOUNTING ASSEMBLY	EACH	1
UNDERGROUND CONDUIT, PVC, 2" DIA.	FOOT	8
ELECTRIC CABLE IN CONDUIT, TRACER, NO. 12 1C	FOOT	58
DRILL EXISTING HANDHOLE	EACH	2
MODIFY EXISTING CONTROLLER CABINET	EACH	1
ETHERNET SWITCH	EACH	1
CLOSED CIRCUIT TELEVISION CAMERA	EACH	1

FO EXIST. UC2B FIBER OPTIC CABLE IN CONDUIT