


PTZ CAMERA INSTALLATION & FIBER OPTIC CONNECTION

U.S. 45 (DUNLAP AVE.)
&
CHURCH ST.

(NOT TO SCALE)

CAMERA & CONDUIT /CABLE LAYOUT

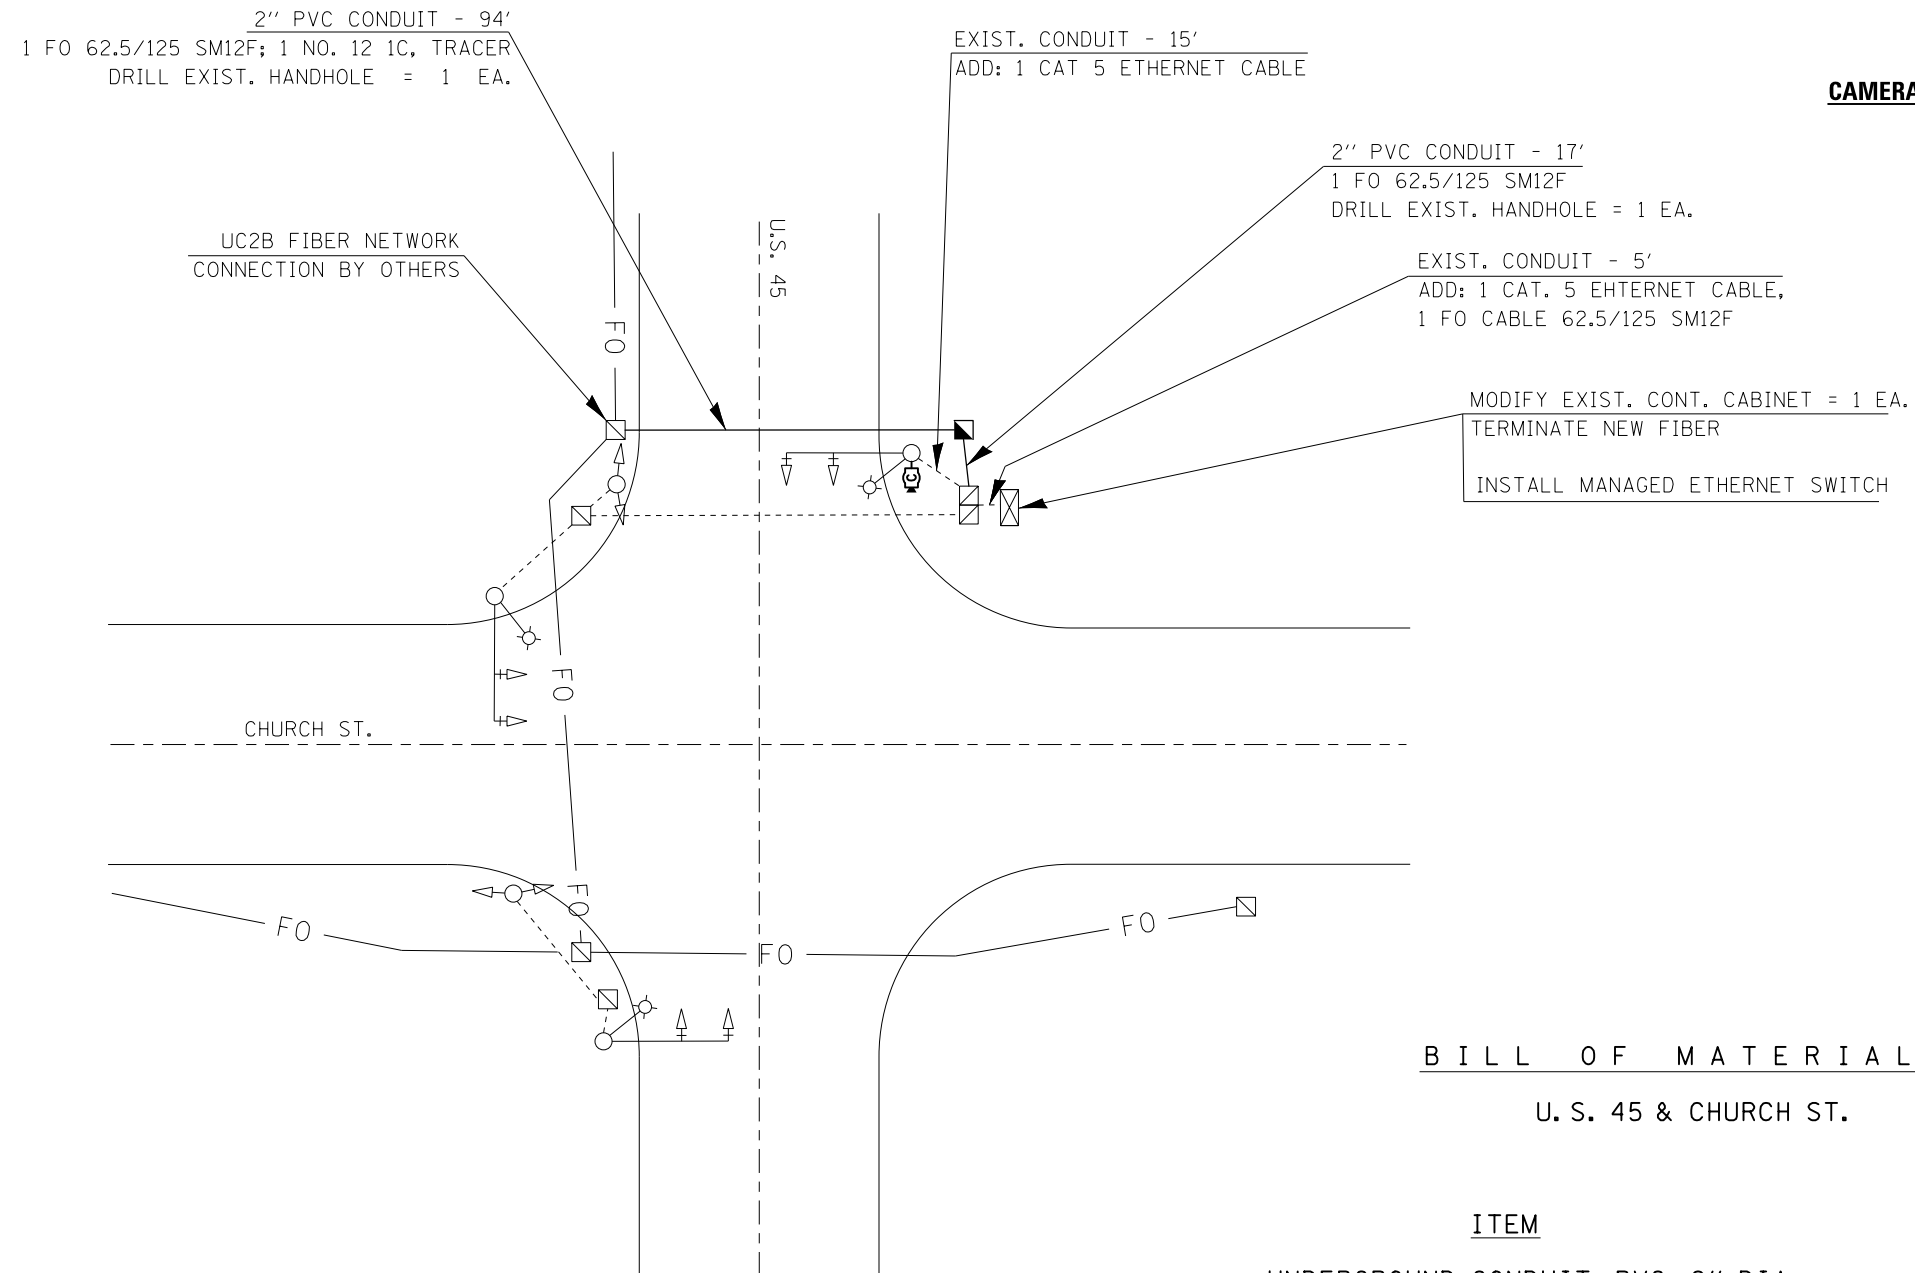

BILL OF MATERIALS

U. S. 45 & CHURCH ST.

ITEM	UNIT	QUANTITY
UNDERGROUND CONDUIT, PVC, 2" DIA.	FOOT	111
HANDHOLE	EACH	1
ELECTRIC CABLE IN CONDUIT, TRACER, NO. 12 1C	FOOT	111
DRILL EXISTING HANDHOLE	EACH	2
MODIFY EXISTING CONTROLLER CABINET	EACH	1
ETHERNET SWITCH	EACH	1
CLOSED CIRCUIT TELEVISION CAMERA	EACH	1
FIBER OPTIC CABLE 12 FIBERS, SINGLE MODE	FOOT	151

FO ———— EXIST. UC2B FIBER OPTIC CABLE IN CONDUIT