


5 EXISTING TYPICAL CROSS SECTION F.A.I. 57

STATION	TO	STATION
547+01.25 AH.		575+43.68 BK. (N.B. & S.B.)
575+43.98 AH.		687+00.00 BK. (N.B. & S.B.)
687+03.30 AH.		736+24.61 BK. (N.B. & S.B.)
736+26.41 AH.		791+00.00 BK. (N.B. & S.B.)
791+02.19 AH.		843+84.01 BK. (N.B. & S.B.) ⑥
⑥ 843+85.95 AH.		881+68.05 BK. (N.B. & S.B.) ⑦
⑥ 927+43.92		945+52.78 BK. (N.B. & S.B.) ⑦

CHAMPAIGN / DOUGLAS CO. LINE
AT STA. 848+62.49

☉ F.A.I. 57

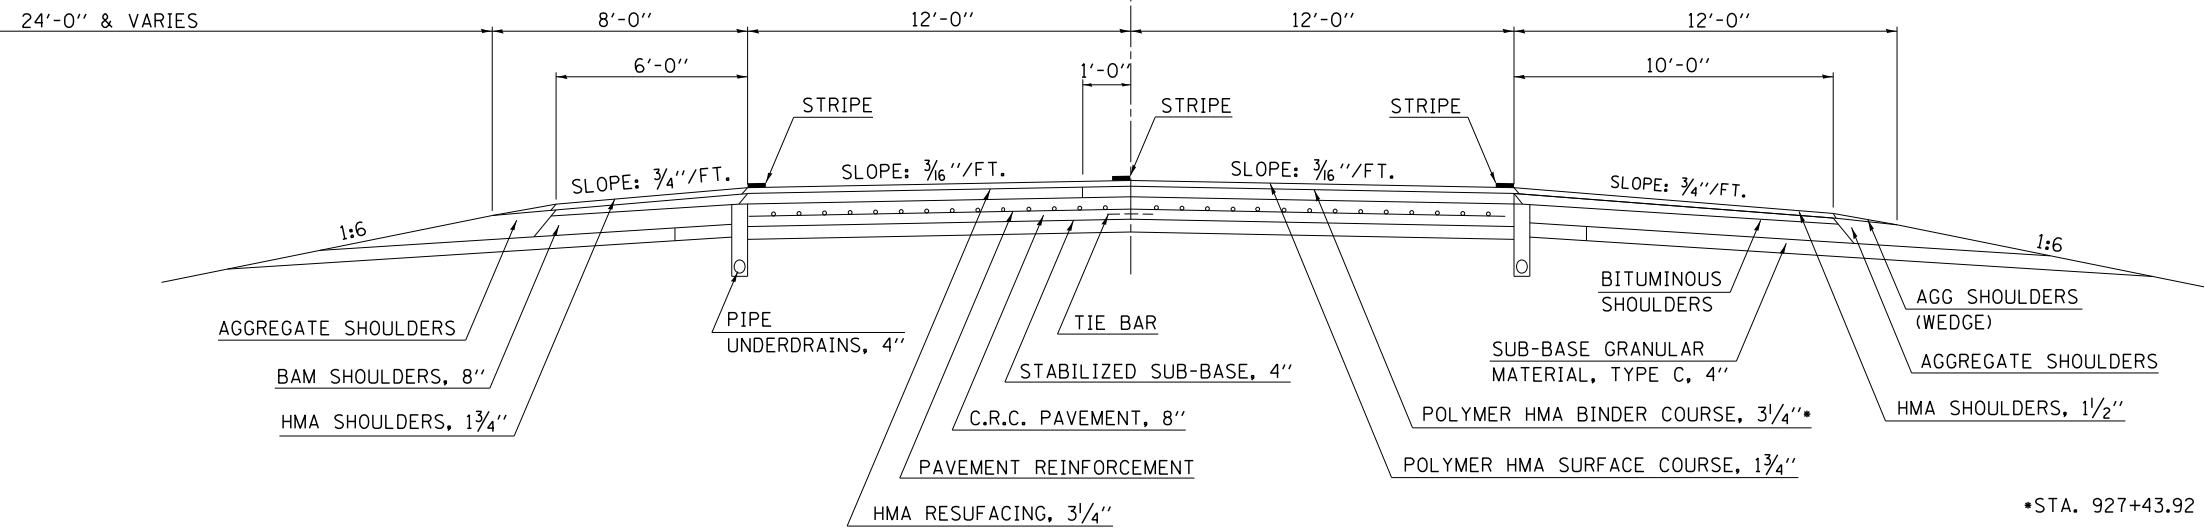


*STA. 927+43.92 TO STA. 945+52.78

6 EXISTING TYPICAL CROSS SECTION F.A.I. 57

STATION	TO	STATION
⑤ 881+68.75 AH.		927+43.92 (N.B. & S.B.) ⑤

☉ F.A.I. 57

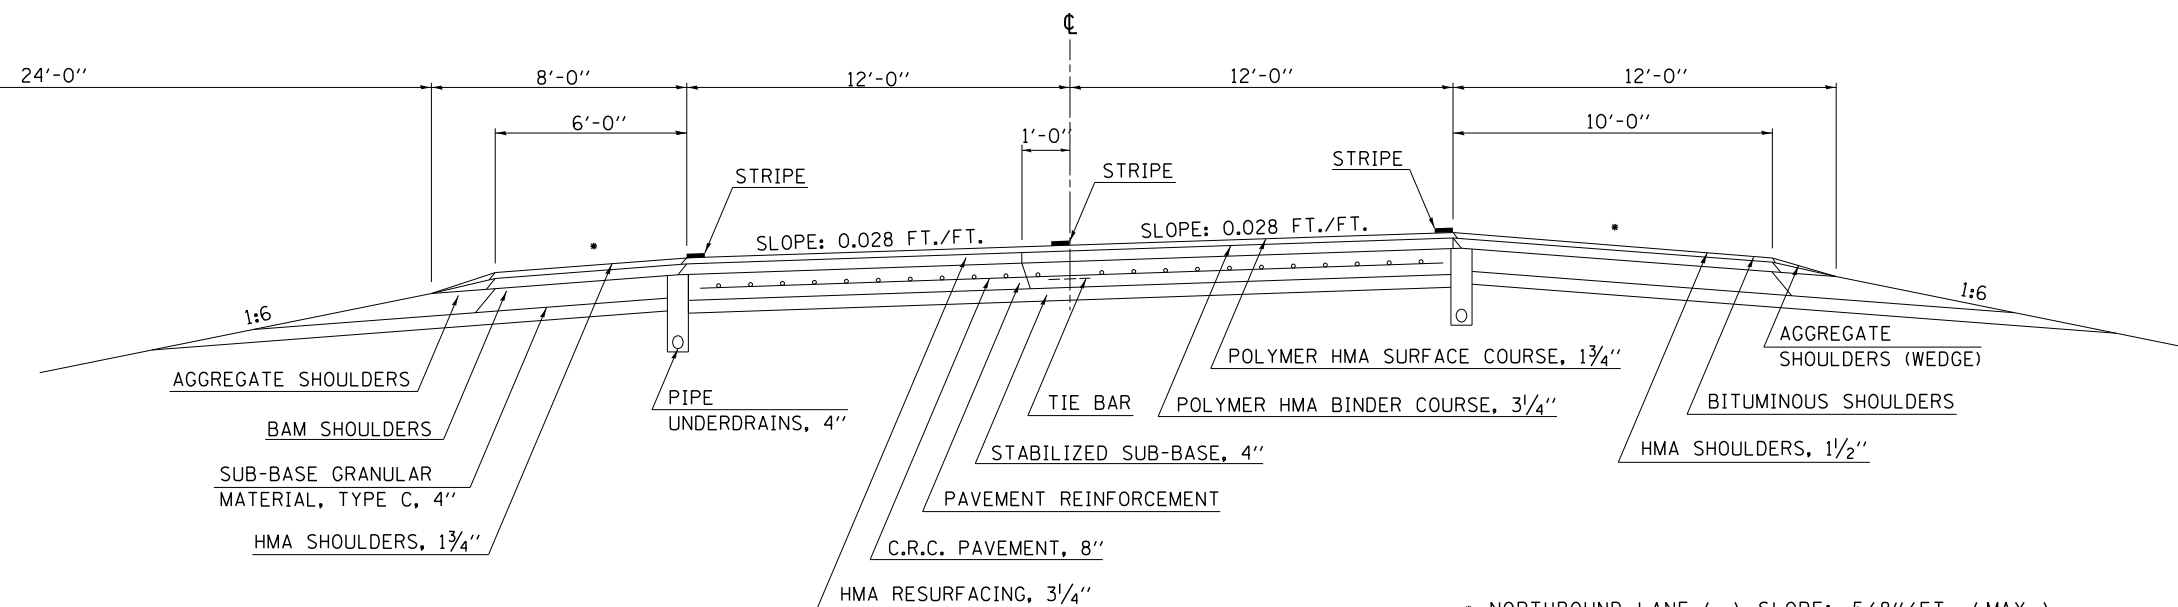

- NORTHBOUND LANE SLOPE: 3/4"/FT. (MAX.)
- SOUTHBOUND LANE SLOPE: 5/8"/FT. (MAX.)

- NORTHBOUND LANE (-) SLOPE: 5/8"/FT. (MAX.)
- SOUTHBOUND LANE (-) SLOPE: 3/4"/FT. (MAX.)

*VARIOUS **CHAMPAIGN, DOUGLAS, & VERMILION

FILE NAME =	USER NAME = gorees	DESIGNED -	REVISED -	STATE OF ILLINOIS DEPARTMENT OF TRANSPORTATION	TYPICAL CROSS SECTIONS			F.A.I. RTE.	SECTION	COUNTY	TOTAL SHEETS	SHEET NO.
ct:\pw\work\p1dot\gorees\d0400102\0570A01-sht-typical.dgn	PLOT SCALE = 40.0000' / in.	DRAWN -	REVISED -					•	D5 CM PATCHING 2015-2	**	32	12
#MODELNAME#	PLOT DATE = 6/26/2014	CHECKED -	REVISED -		SCALE: SHEET 3 OF 18 SHEETS STA. TO STA.			CONTRACT NO. 70A81				
ILLINOIS FED. AID PROJECT												