



7 EXISTING TYPICAL CROSS SECTION F.A.I. 57

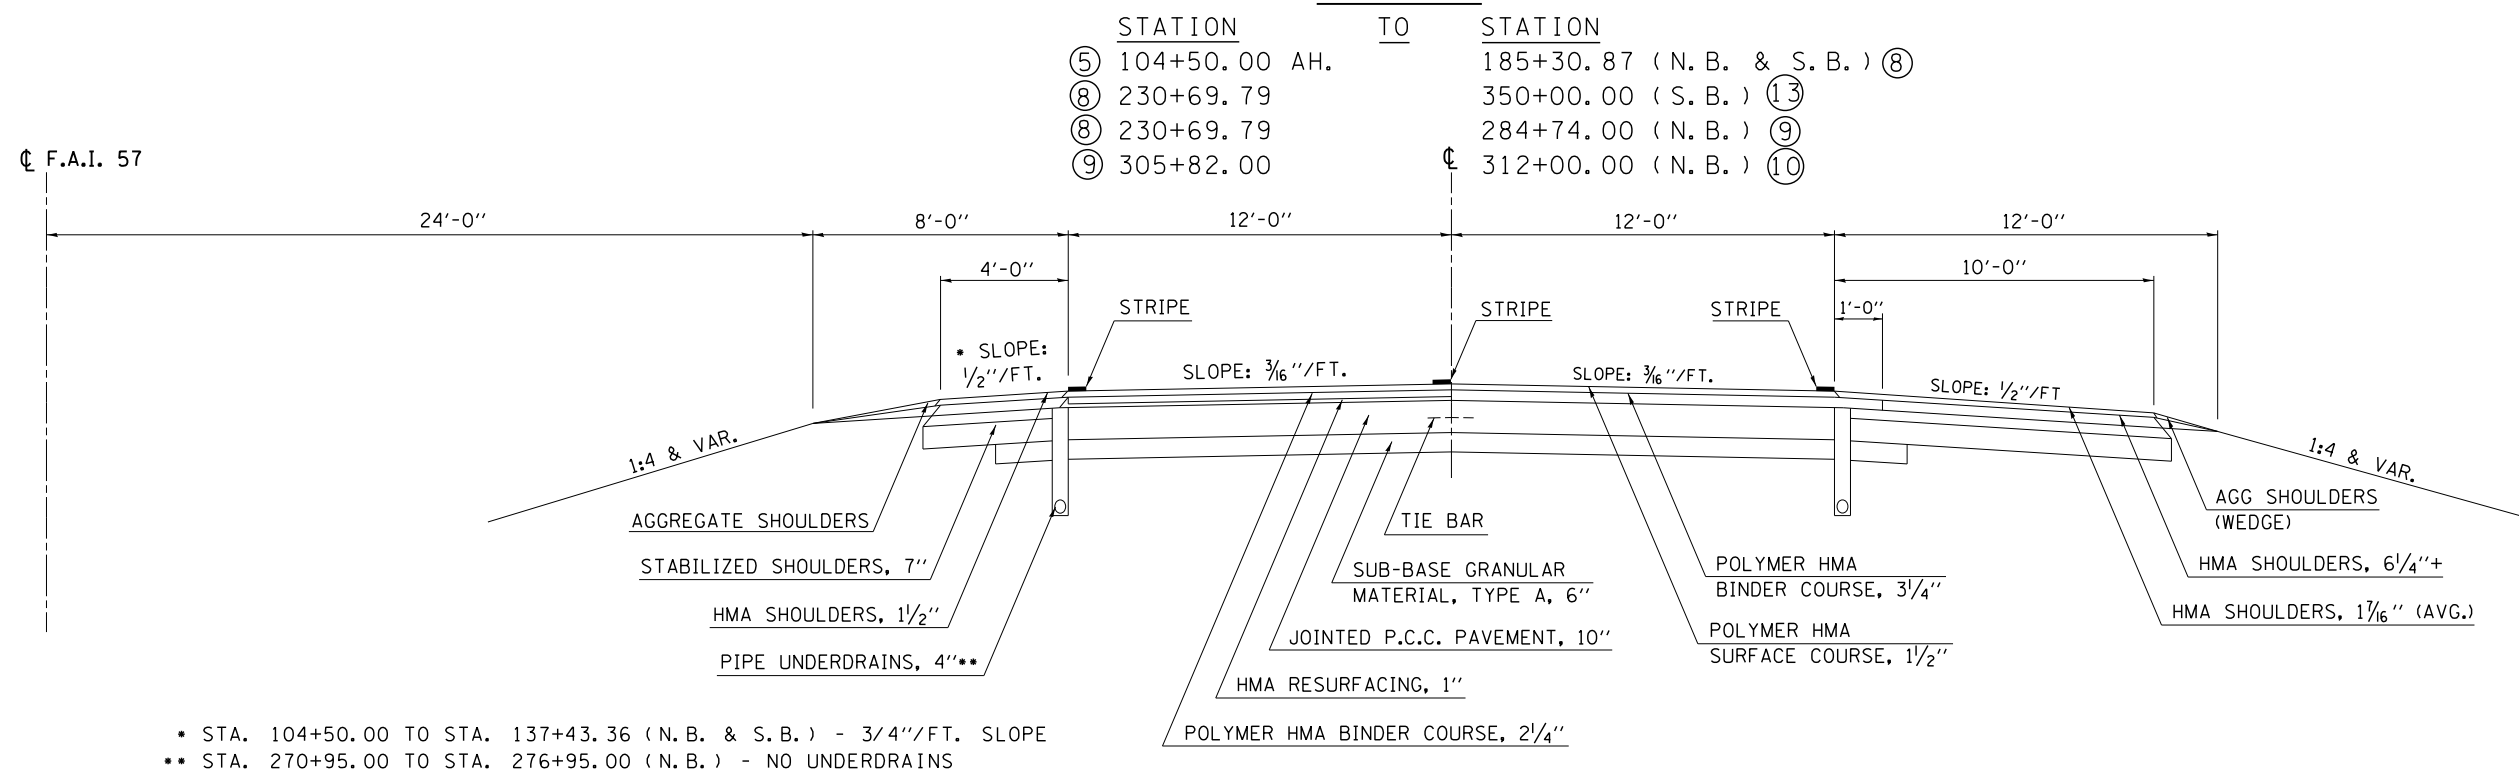

8 EXISTING TYPICAL CROSS SECTION F.A.I. 57

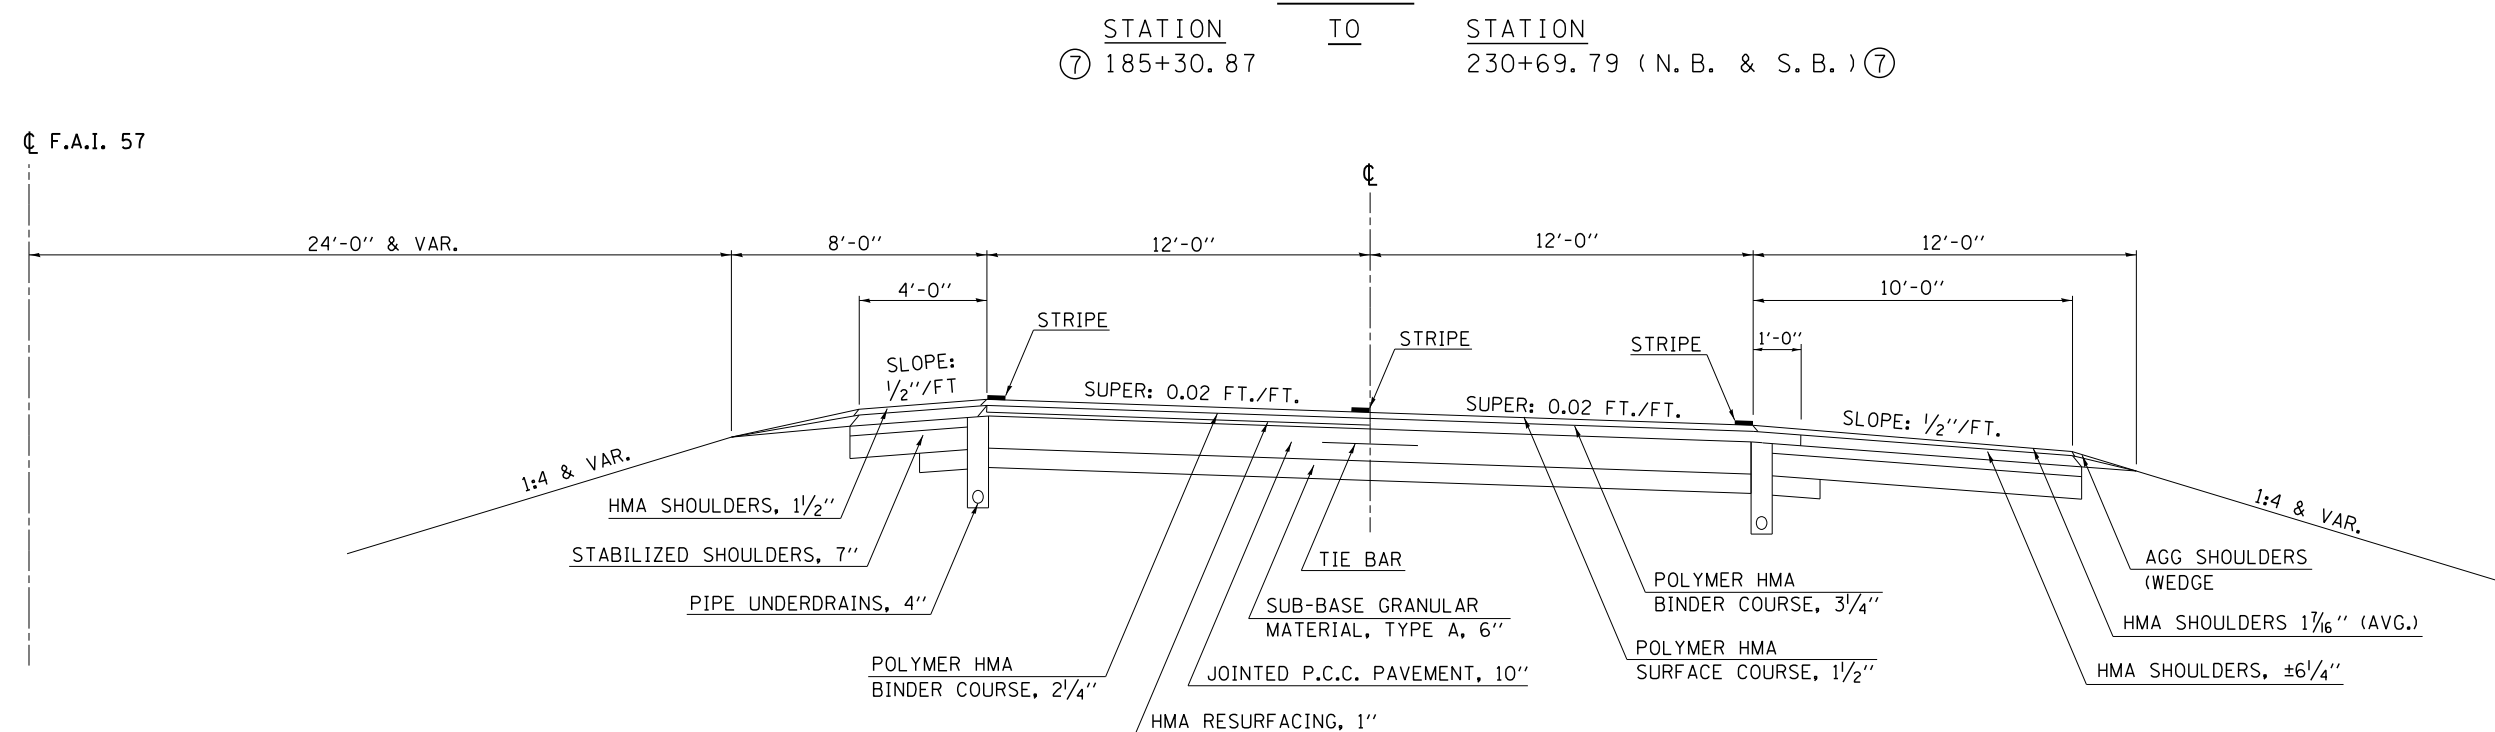

FILE NAME =	USER NAME = gorees	DESIGNED -	REVISED -	STATE OF ILLINOIS DEPARTMENT OF TRANSPORTATION	TYPICAL CROSS SECTIONS			*VARIOUS **CHAMPAIGN, DOUGLAS, & VERMILION	
ct:\pw\work\p\dot\gorees\d0400102\0570A81-sh-typical.dgn		DRAWN -	REVISED -					F.A.I. SECTION COUNTY TOTAL SHEETS SHEET NO.	
PLOT SCALE = 40.0000' / in.		CHECKED -	REVISED -		D5 CM PATCHING 2015-2		CONTRACT NO. 70A81		
#MODELNAME#		DATE -	REVISED -		SCALE:	SHEET 4 OF 18 SHEETS	STA.	TO STA.	ILLINOIS FED. AID PROJECT