


13 EXISTING TYPICAL SECTION F.A.I. 57


STATION	IO	STATION
350+00.00		526+64.06 (NB & SB) BK
83+43.47 AH		401+15.77 (NB) 15
83+43.47 AH		135+00.00 (SB) 14
14 346+13.00		401+15.77 (SB) 15

STATION EQUATIONS:
 STA 526+64.06 (BK) = STA 83+43.47 (AH)
 STA 373+56.20 (BK) = STA 373+51.69 (AH)

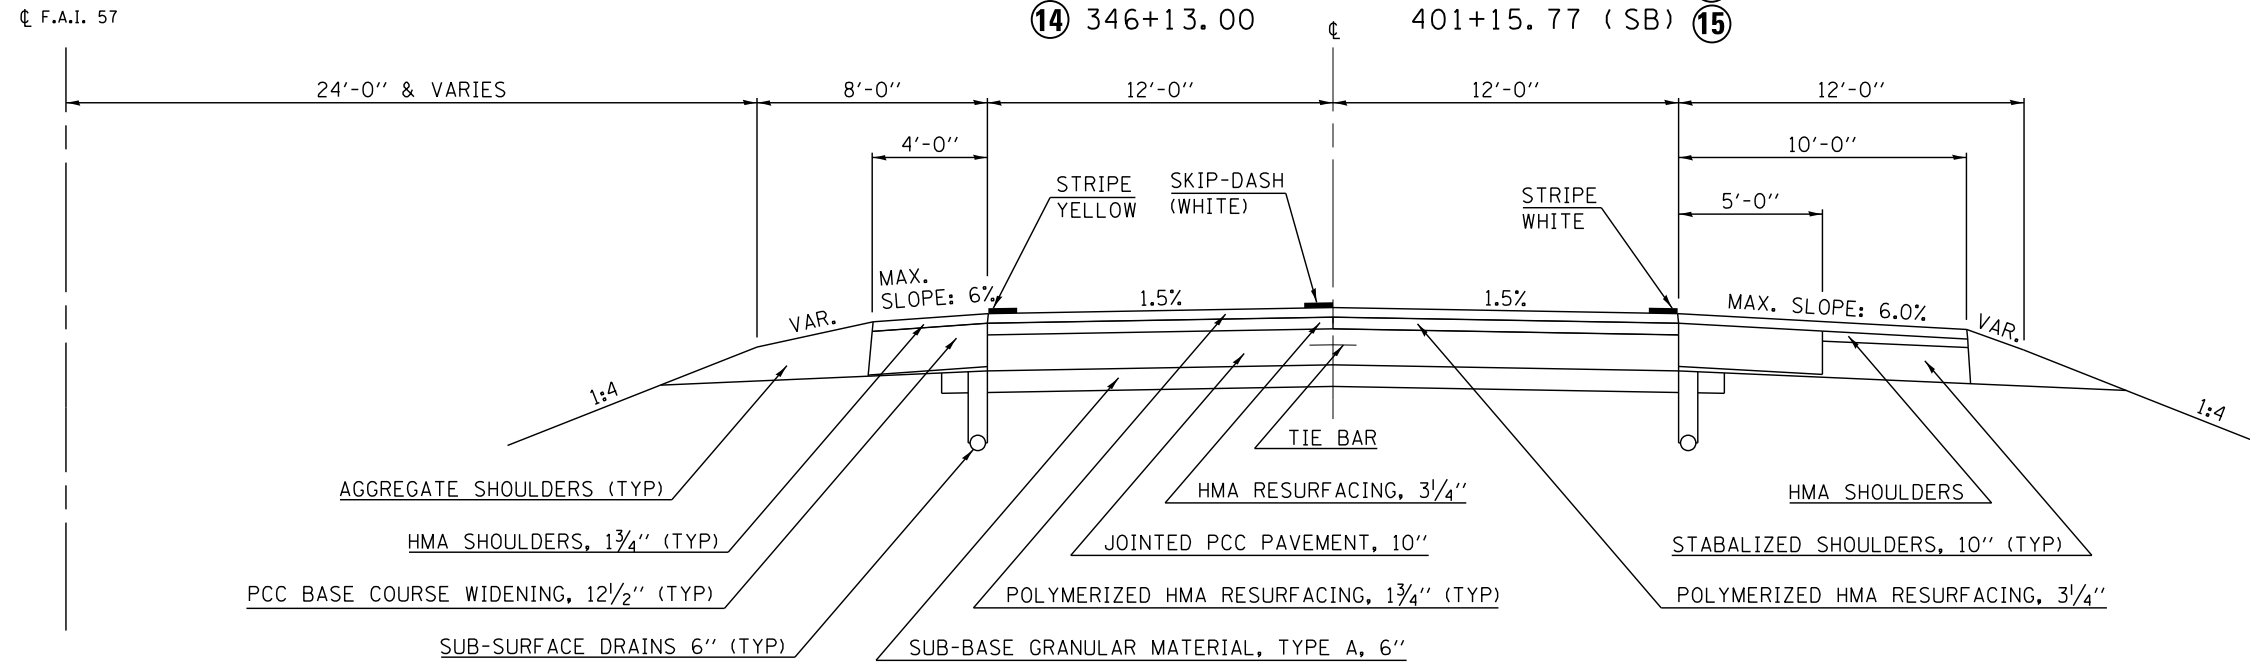

14 EXISTING TYPICAL SECTION F.A.I. 57

STATION	IO	STATION
13 135+00.00		346+13.00 (SB) 13

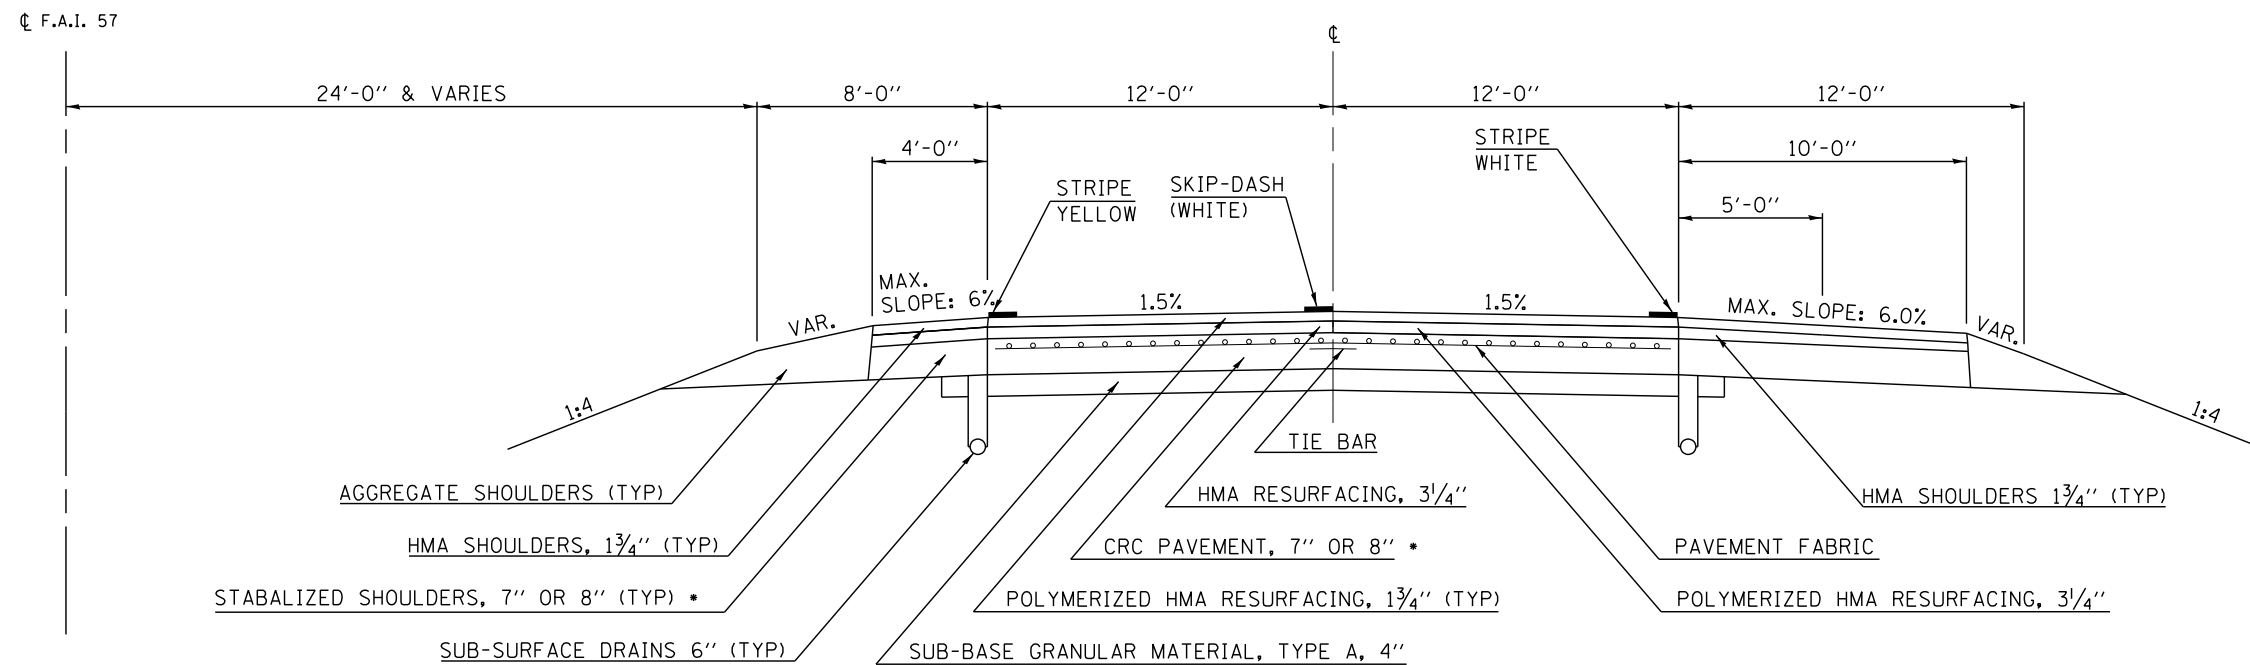

* STA. 135+00.00 TO STA. 241+00.00 - 7"
 STA. 241+00.00 TO STA. 346+13.00 - 8"

FILE NAME =	USER NAME = gorees	DESIGNED -	REVISED -
ct:\pw\work\p\dot\gorees\d0400102\05700811-sht-typical.dgn		DRAWN -	REVISED -
		CHECKED -	REVISED -
		DATE -	REVISED -

STATE OF ILLINOIS
 DEPARTMENT OF TRANSPORTATION

TYPICAL CROSS SECTIONS			
SCALE:	SHEET 7	OF 18 SHEETS	STA. TO STA.

F.A.I. RTE.	SECTION	COUNTY	TOTAL SHEETS	SHEET NO.
	D5 CM PATCHING 2015-2	**	32	16
CONTRACT NO. 70A81				
ILLINOIS FED. AID PROJECT				