


EXISTING TYPICAL SECTION 21

LOCATION MAPS #2 & #3

F.A.I. 74

STATION TO STATION

EB 1324+77.33 1501+00.00 (22) PIATT & CHAMPAIGN CO. LINE
 WB 1324+77.33 1496+51.00 (22) AT STA. 1324+77.33

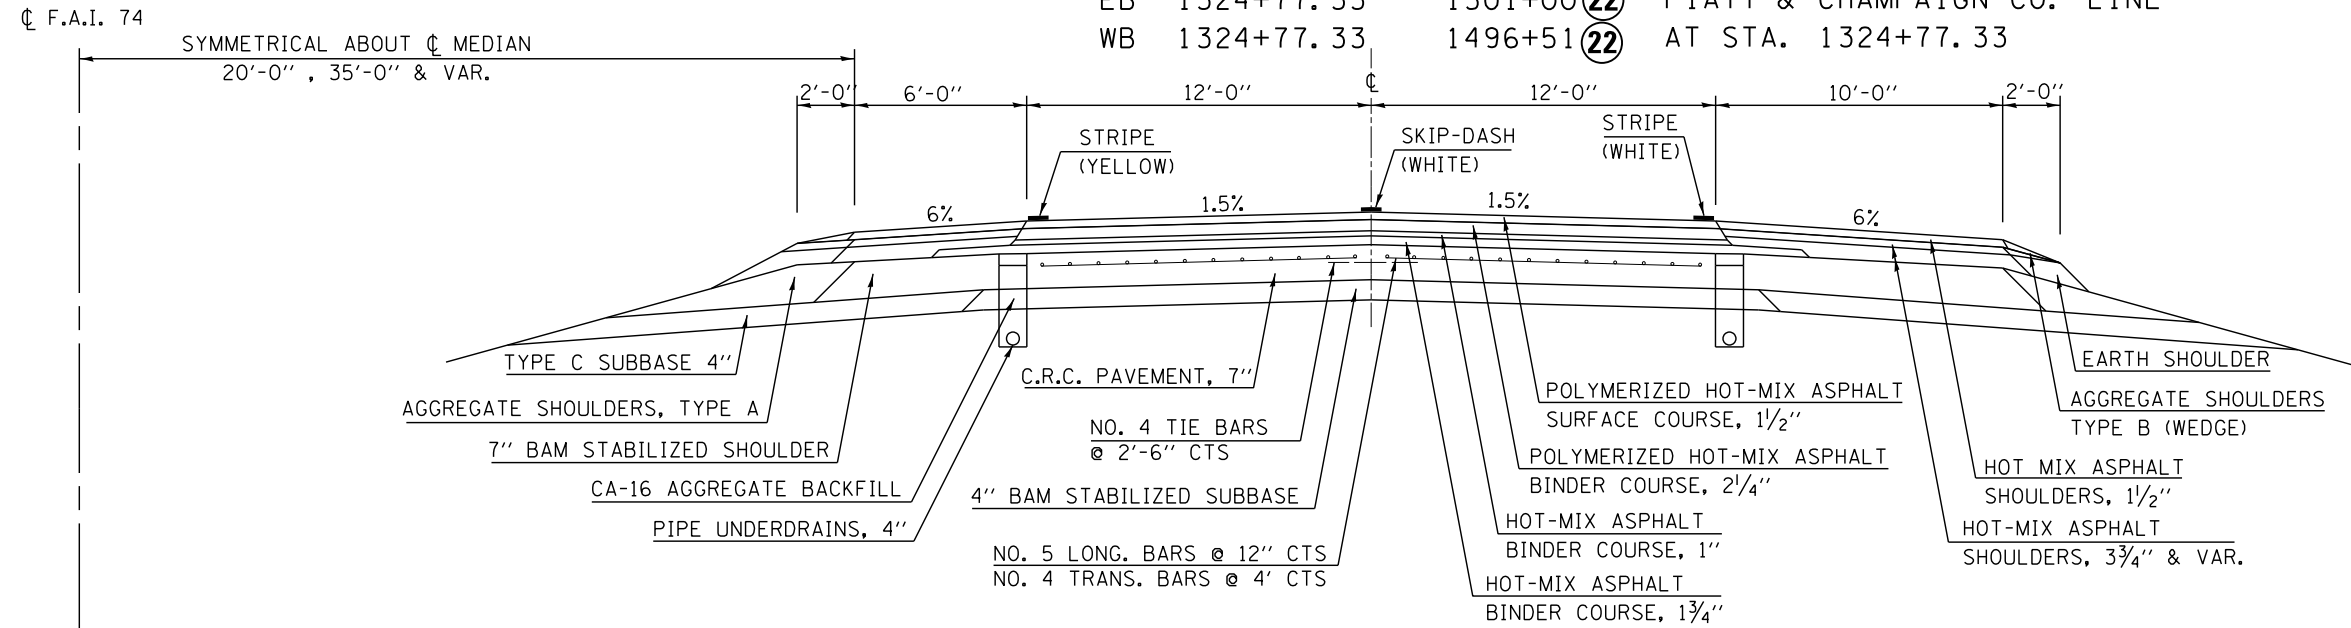


EXISTING TYPICAL SECTION 22

LOCATION MAP #3

F.A.I. 74

STATION TO STATION

(21) EB 1501+00.00 1870+95.89 (BK) = 1035+75.00 (AH) (23)
 (21) WB 1496+51.00 1870+95.89 (BK) = 1035+75.00 (AH) (23)

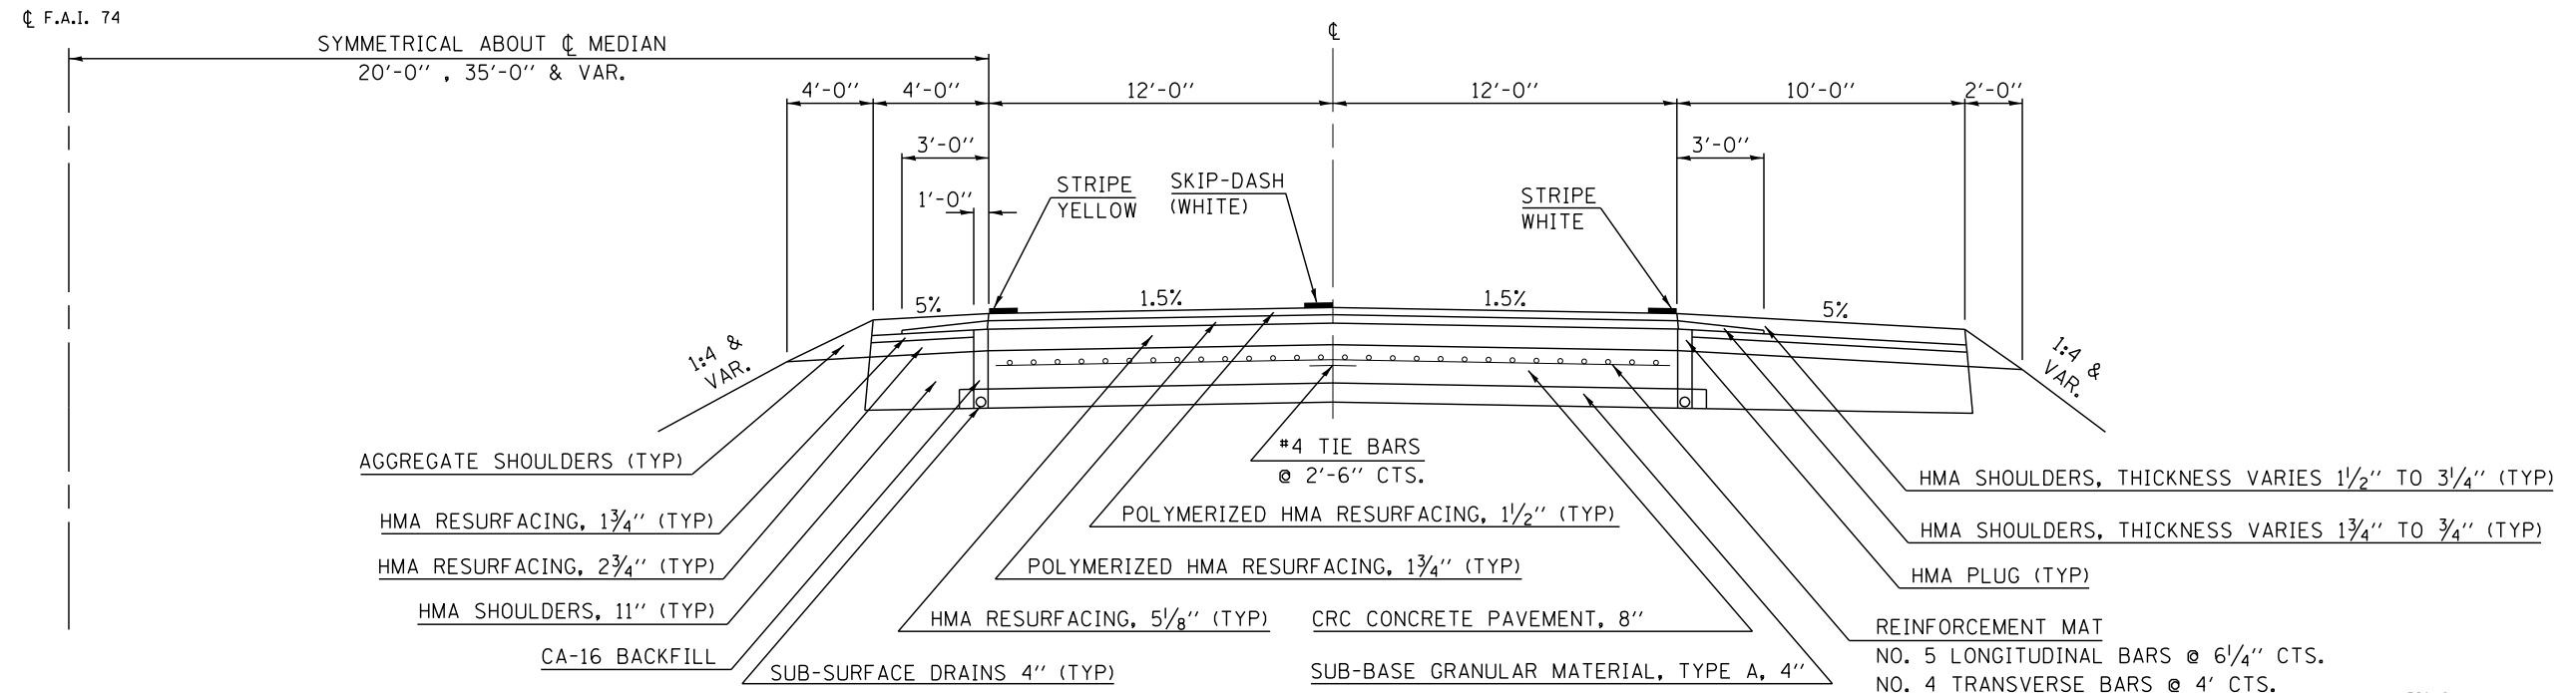

FILE NAME =	USER NAME = gorees	DESIGNED -	REVISED -	STATE OF ILLINOIS DEPARTMENT OF TRANSPORTATION	TYPICAL CROSS SECTIONS			F.A.I. RTE.	SECTION	COUNTY	TOTAL SHEETS	SHEET NO.
ct:\pw\work\p\d04\gorees\d0400102\0570A01-sht-typical.dgn	PLOT SCALE = 40.0000' / in.	DRAWN -	REVISED -					D5 CM PATCHING 2015-2	**	32	20	
#MODELNAME#	PLOT DATE = 6/26/2014	CHECKED -	REVISED -		SCALE: SHEET 11 OF 18 SHEETS STA. TO STA.			CONTRACT NO. 70A81				
		DATE -	REVISED -					ILLINOIS FED. AID PROJECT				