


EXISTING TYPICAL SECTION 31

LOCATION MAP #4

F.A.I. 74

STATION IO STATION
 30 2020+00.00 2231+13.24

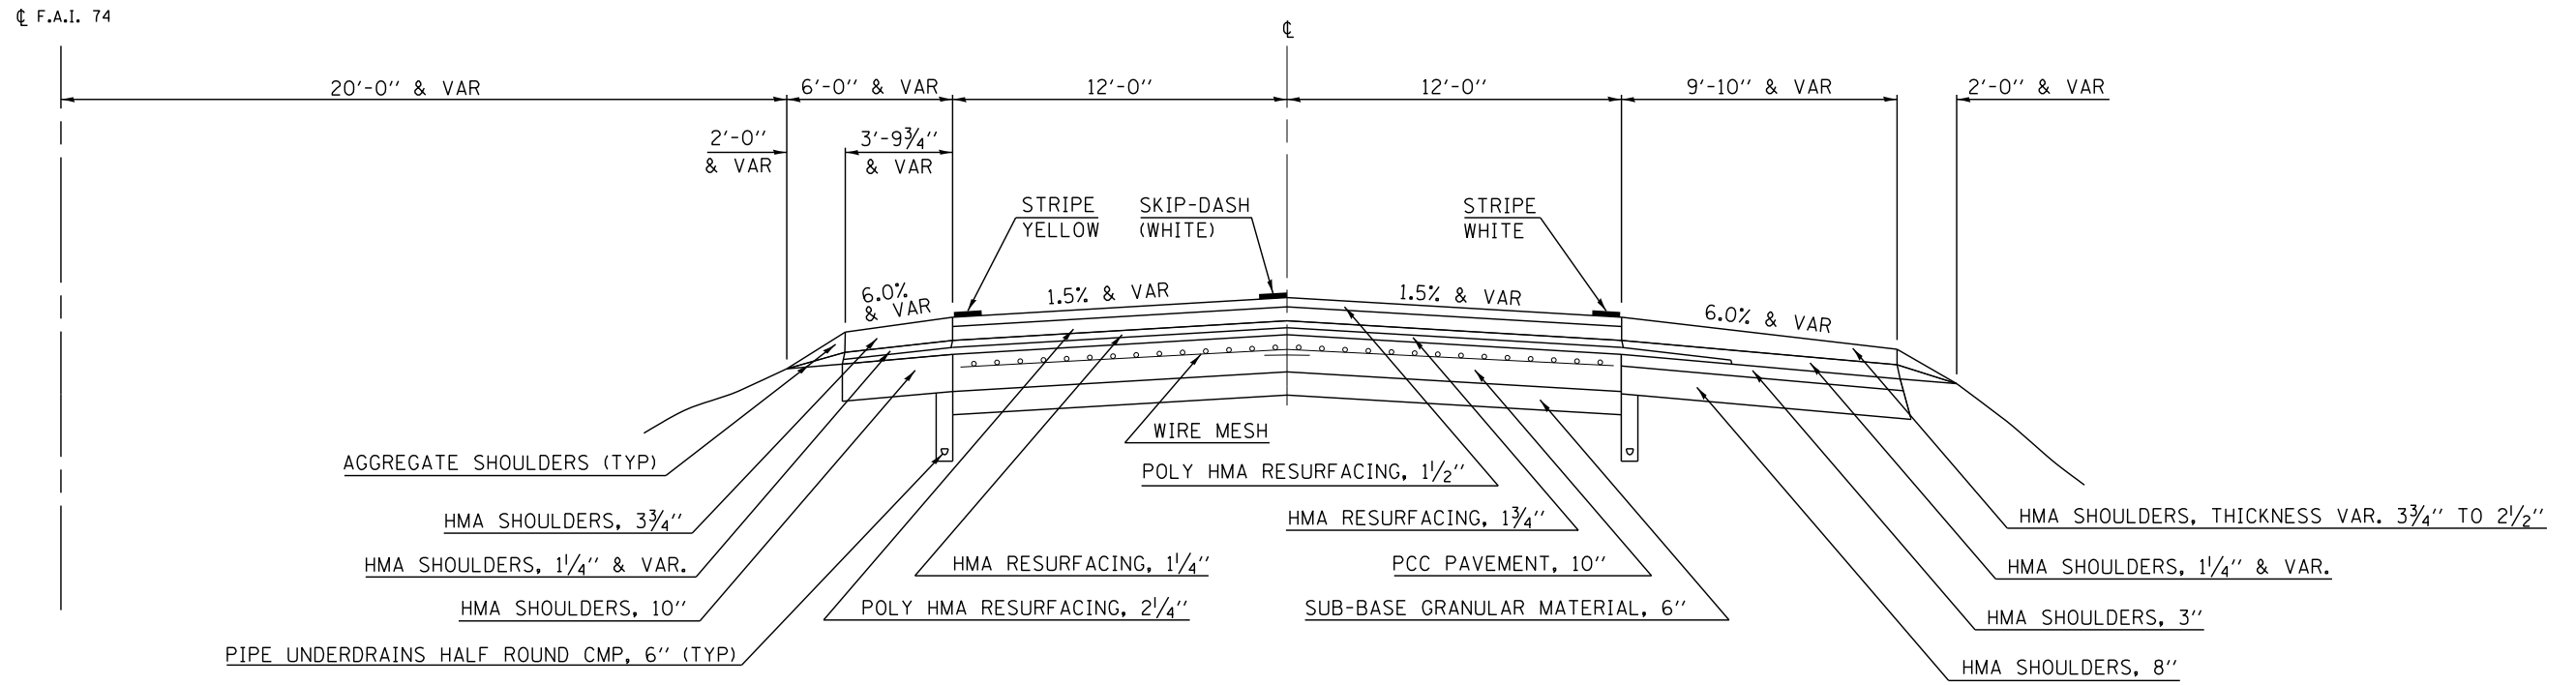

FILE NAME =	USER NAME = gorees	DESIGNED -	REVISED -
ct:\pw\work\p\dot\gorees\d0400102\0570A81-sht-typical.dgn		DRAWN -	REVISED -
	PLOT SCALE = 40.0000' / in.	CHECKED -	REVISED -
#MODELNAME#	PLOT DATE = 6/26/2014	DATE -	REVISED -

**STATE OF ILLINOIS
 DEPARTMENT OF TRANSPORTATION**

TYPICAL CROSS SECTIONS

SCALE: SHEET 16 OF 18 SHEETS STA. TO STA.

F.A.I. RTE.	SECTION	COUNTY	TOTAL SHEETS	SHEET NO.
•	D5 CM PATCHING 2015-2	••	32	25
			CONTRACT NO. 70A81	
ILLINOIS FED. AID PROJECT				