


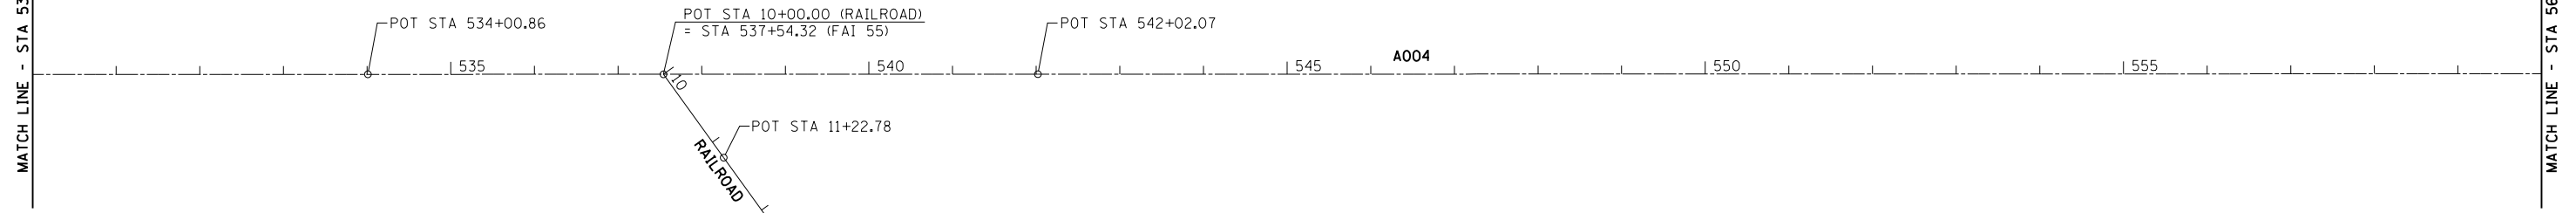

MATCH LINE - STA 530+00

MATCH LINE - STA 560+00



BM TEA 32: CHISELED "□" ON WINGWALL
 S.W. COR. STR 054-0053
 78.9' RT, STA 533+57
 ELEV 598.59

BM 31A: SW COR OF S RR ABUT WINGWALL
 94' RT, STA 538+08
 ELEV 568.32

BM TEA 31: CHISELED "□" ON WINGWALL
 S.E. COR. STR 054-0054
 37.7' LT, STA 541+08
 ELEV 598.32

BM 30B: CHISELED "+" ON INLET GRATE
 1' LT, STA 547+03
 ELEV 582.64


BM 30A: CHISELED "□" ON GUARDRAIL BRACE
 36.6' RT, STA 551+11
 ELEV 578.55

BM TEA 30: CHISELED "□" ON WINGWALL
 S.W. COR. STR 054-0055
 78.9' RT, STA 555+51
 ELEV 576.18

BM 29C: CHISELED "□" ON SLOPEWALL
 17' RT, STA 555+68
 ELEV 567.29

MATCH LINE - STA 560+00

MATCH LINE - STA 590+00

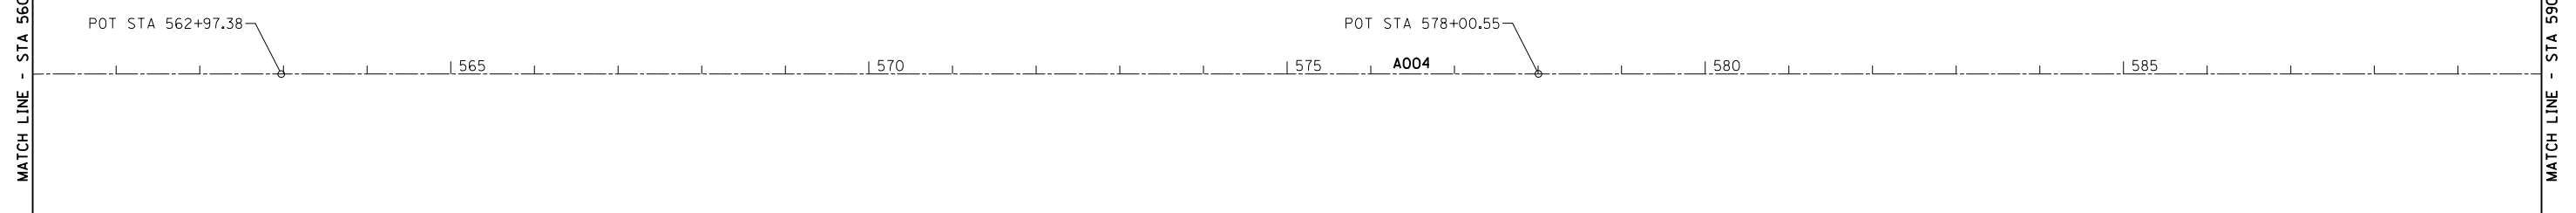

BM 29B: CHISELED "□" ON SLOPEWALL
 9' RT, STA 561+69
 ELEV 567.23

BM TEA 29: CHISELED "□" ON WINGWALL
 N.E. COR. STR 054-0056
 78.8' LT, STA 562+03
 ELEV 576.82

BM 29A: CHISELED "□" ON GUARDRAIL BRACE
 35.5' LT, STA 566+29
 ELEV 584.28



FILE NAME =	USER NAME = sparksgw	DESIGNED -	REVISED -
ei:\pwork\pwork\sparksgw\0215133\06xxx-shit-plan&profile.dgn		DRAWN - DMS	REVISED -
Default	PLOT SCALE = 200.0000' / in.	CHECKED -	REVISED -
	PLOT DATE = Jul-14-2014 03:37:08PM	DATE -	REVISED -

**STATE OF ILLINOIS
 DEPARTMENT OF TRANSPORTATION**

ALIGNMENT, CROSS TIES & BENCHMARKS

SCALE: SHEET 5 OF SHEETS STA. TO STA.

F.A.I. RTE.	SECTION	COUNTY	TOTAL SHEETS	SHEET NO.
.	**	LOGAN	108	39
CONTRACT NO. 72D41			ILLINOIS FED. AID PROJECT	