


BUTT JOINT DETAIL (B)

- I-55 SB STA 541+90.61
- I-55 SB STA 555+05.40
- I-55 SB STA 562+55.63
- I-55 SB STA 575+70.23
- I-55 SB STA 577+98.07
- I-55 SB STA 697+52.85
- I-55 SB STA 703+59.73

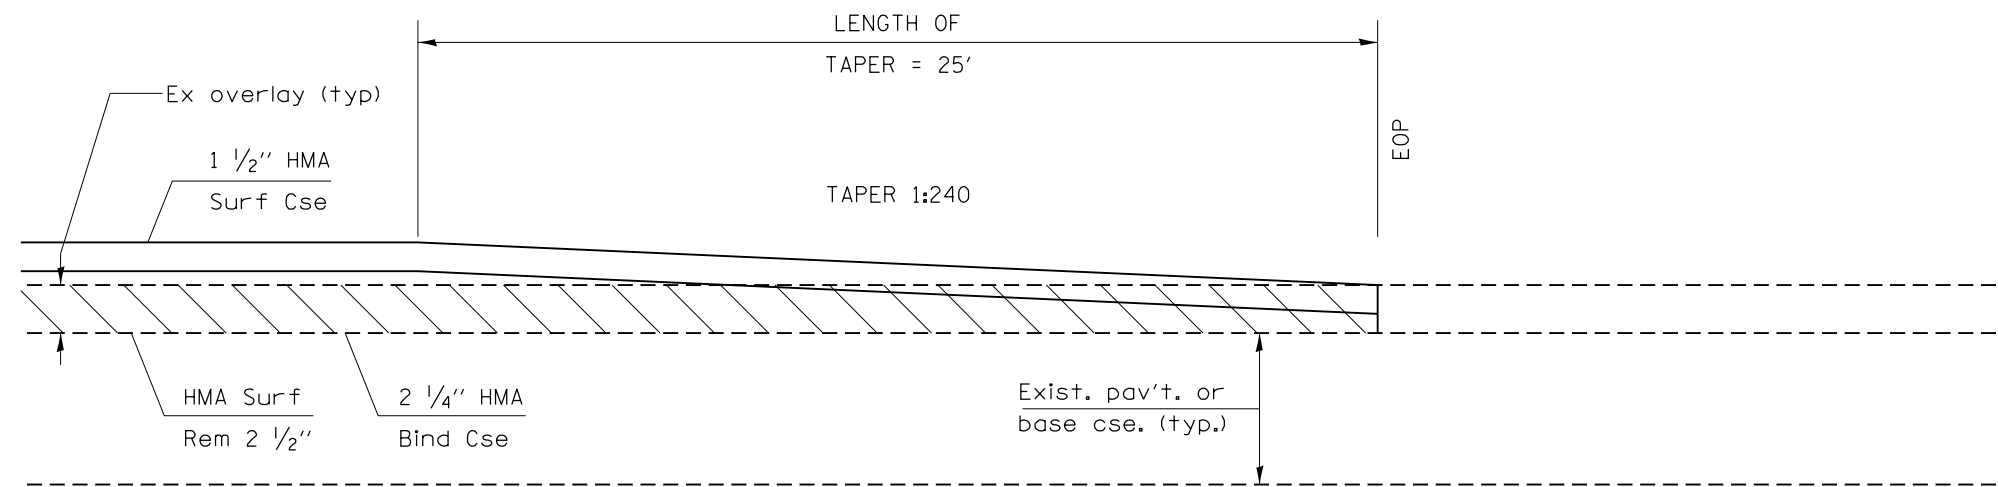

BUTT JOINT DETAIL (C)

BUSINESS 55 INTERCHANGE

- RAMP A STA 0+45.68
- RAMP B STA 31+95.00
- RAMP C STA 0+45.52
- RAMP D STA 23+15.70

FILE NAME =	USER NAME = sparksgw	DESIGNED -	REVISED -	STATE OF ILLINOIS DEPARTMENT OF TRANSPORTATION	BUTT JOINT AND TRANSITION DETAIL			F.A.I. RTE.	SECTION	COUNTY	TOTAL SHEETS	SHEET NO.	
ce:\pwork\pwork\sparksgw\0215133\shh-details.dgn		DRAWN -	REVISED -							LOGAN	108	100	
		CHECKED -	REVISED -										
		DATE -	REVISED -			SCALE:	SHEET NO. 2 OF 2 SHEETS	STA.	TO STA.	CONTRACT NO. 72D41			