


PLAN VIEW (SB)

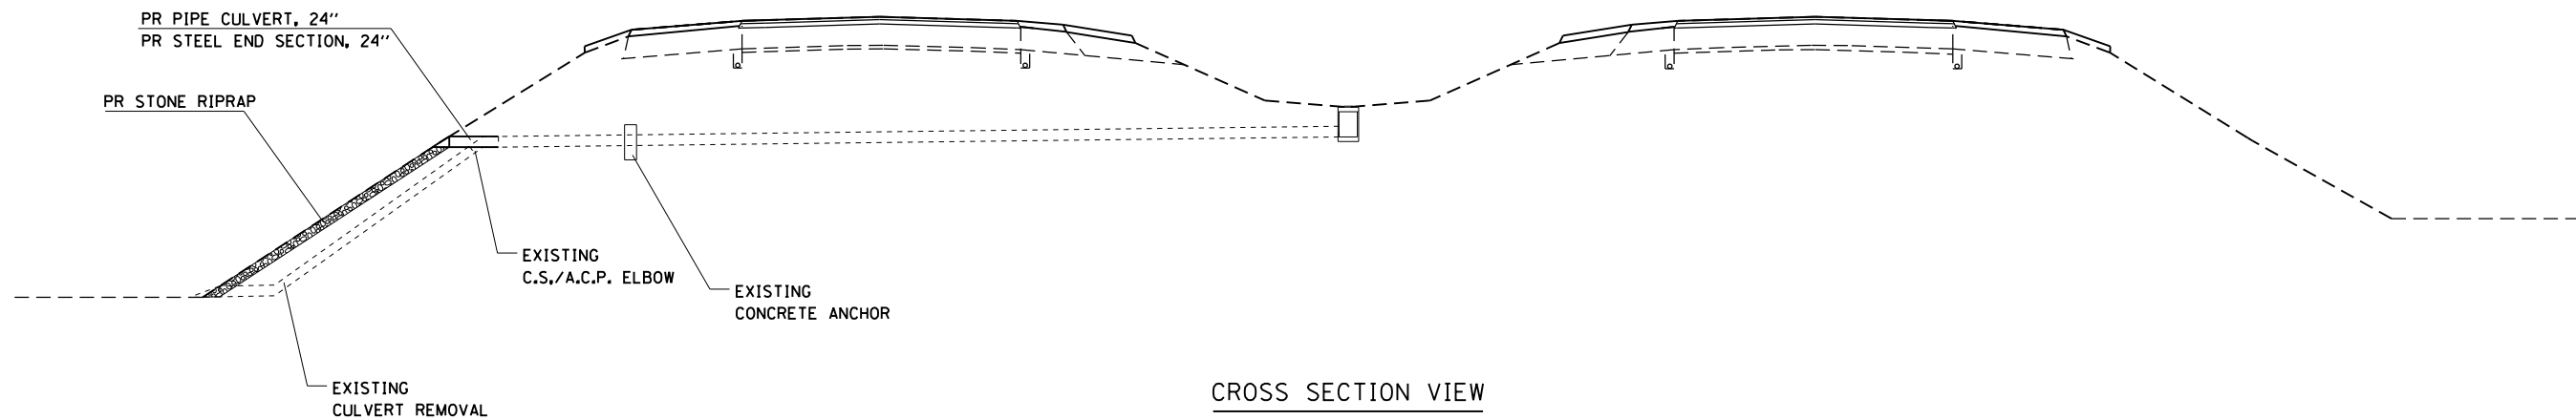

CROSS SECTION VIEW

LOCATIONS

STA. 547+00
STA. 553+20

NOTE:
SEE RIPRAP AND PIPE CULVERT IMPROVEMENT SCHEDULES

FILE NAME =	USER NAME = sparksgw	DESIGNED -	REVISED -
ci:\pw\work\p\idot\sparksgw\0215133\shh-details.dgn		DRAWN -	REVISED -
		CHECKED -	REVISED -
		DATE -	REVISED -

STATE OF ILLINOIS
DEPARTMENT OF TRANSPORTATION

PIPE INSTALLATION DETAIL

SCALE: SHEET NO. 1 OF 1 SHEETS STA. TO STA.

F.A.I. RTE.	SECTION	COUNTY	TOTAL SHEETS	SHEET NO.
.	**	LOGAN	108	102
ILLINOIS FED. AID PROJECT			CONTRACT NO. 72D41	