



**LEGEND**

- TRAFFIC SIGNAL WITH BACKPLATE, SIGNAL DIRECTION INDICATED
- PCC BASE COURSE WIDENING, 8"
- PAVEMENT REMOVAL

**SCHEDULE OF QUANTITIES**

TEMPORARY CONCRETE BARRIER			
STATION TO	STATION	FEET	
703+02.5	704+52.5	150	
706+40	707+77.5	137.5	
703+27.5	707+52.5	425	
	TOTAL	712.5	


RELOCATE TEMPORARY CONCRETE BARRIER			
STATION TO	STATION	FEET	
704+52.5	706+40	187.5	
	TOTAL	187.5	

IMPACT ATTENUATORS, RELOCATE (NON-REDIRECTIVE), TEST LEVEL 3 - 2 EACH

IMPACT ATTENUATORS, TEMPORARY (FULLY REDIRECTIVE, NARROW), TEST LEVEL 3 - 2 EACH

**GENERAL NOTES**

1. TRAFFIC CONTROL SHALL BE ERECTED AS SHOWN AND ACCORDING TO "TRAFFIC CONTROL AND PROTECTION, STANDARD 701321."
2. SEE SPECIAL PROVISIONS FOR ADDITIONAL TRAFFIC CONTROL REQUIREMENTS.
3. COORDINATE LOCATION OF SIGNALS WITH FINAL WORK AS DIRECTED BY THE ENGINEER.
4. CONSTRUCT TEMPORARY RUMBLE STRIPS AT LOCATIONS SHOWN ON STANDARD 701321.
5. ADDITIONAL SIGNAGE FOR SIDE-ROADS AND ENTRANCES SHALL BE INCLUDED IN THE COST OF STANDARD 701321. THE TWO FIELD ENTRANCES SHALL BE CLOSED DURING STAGE II CONSTRUCTION PER STANDARD 701901.
6. THE DIMENSION SHOWN ON THE WIDTH RESTRICTION SIGN (W2-1102(0)-48) SHOWN ON STANDARD 701321 SHALL BE 10'-6" FOR STAGE II CONSTRUCTION.

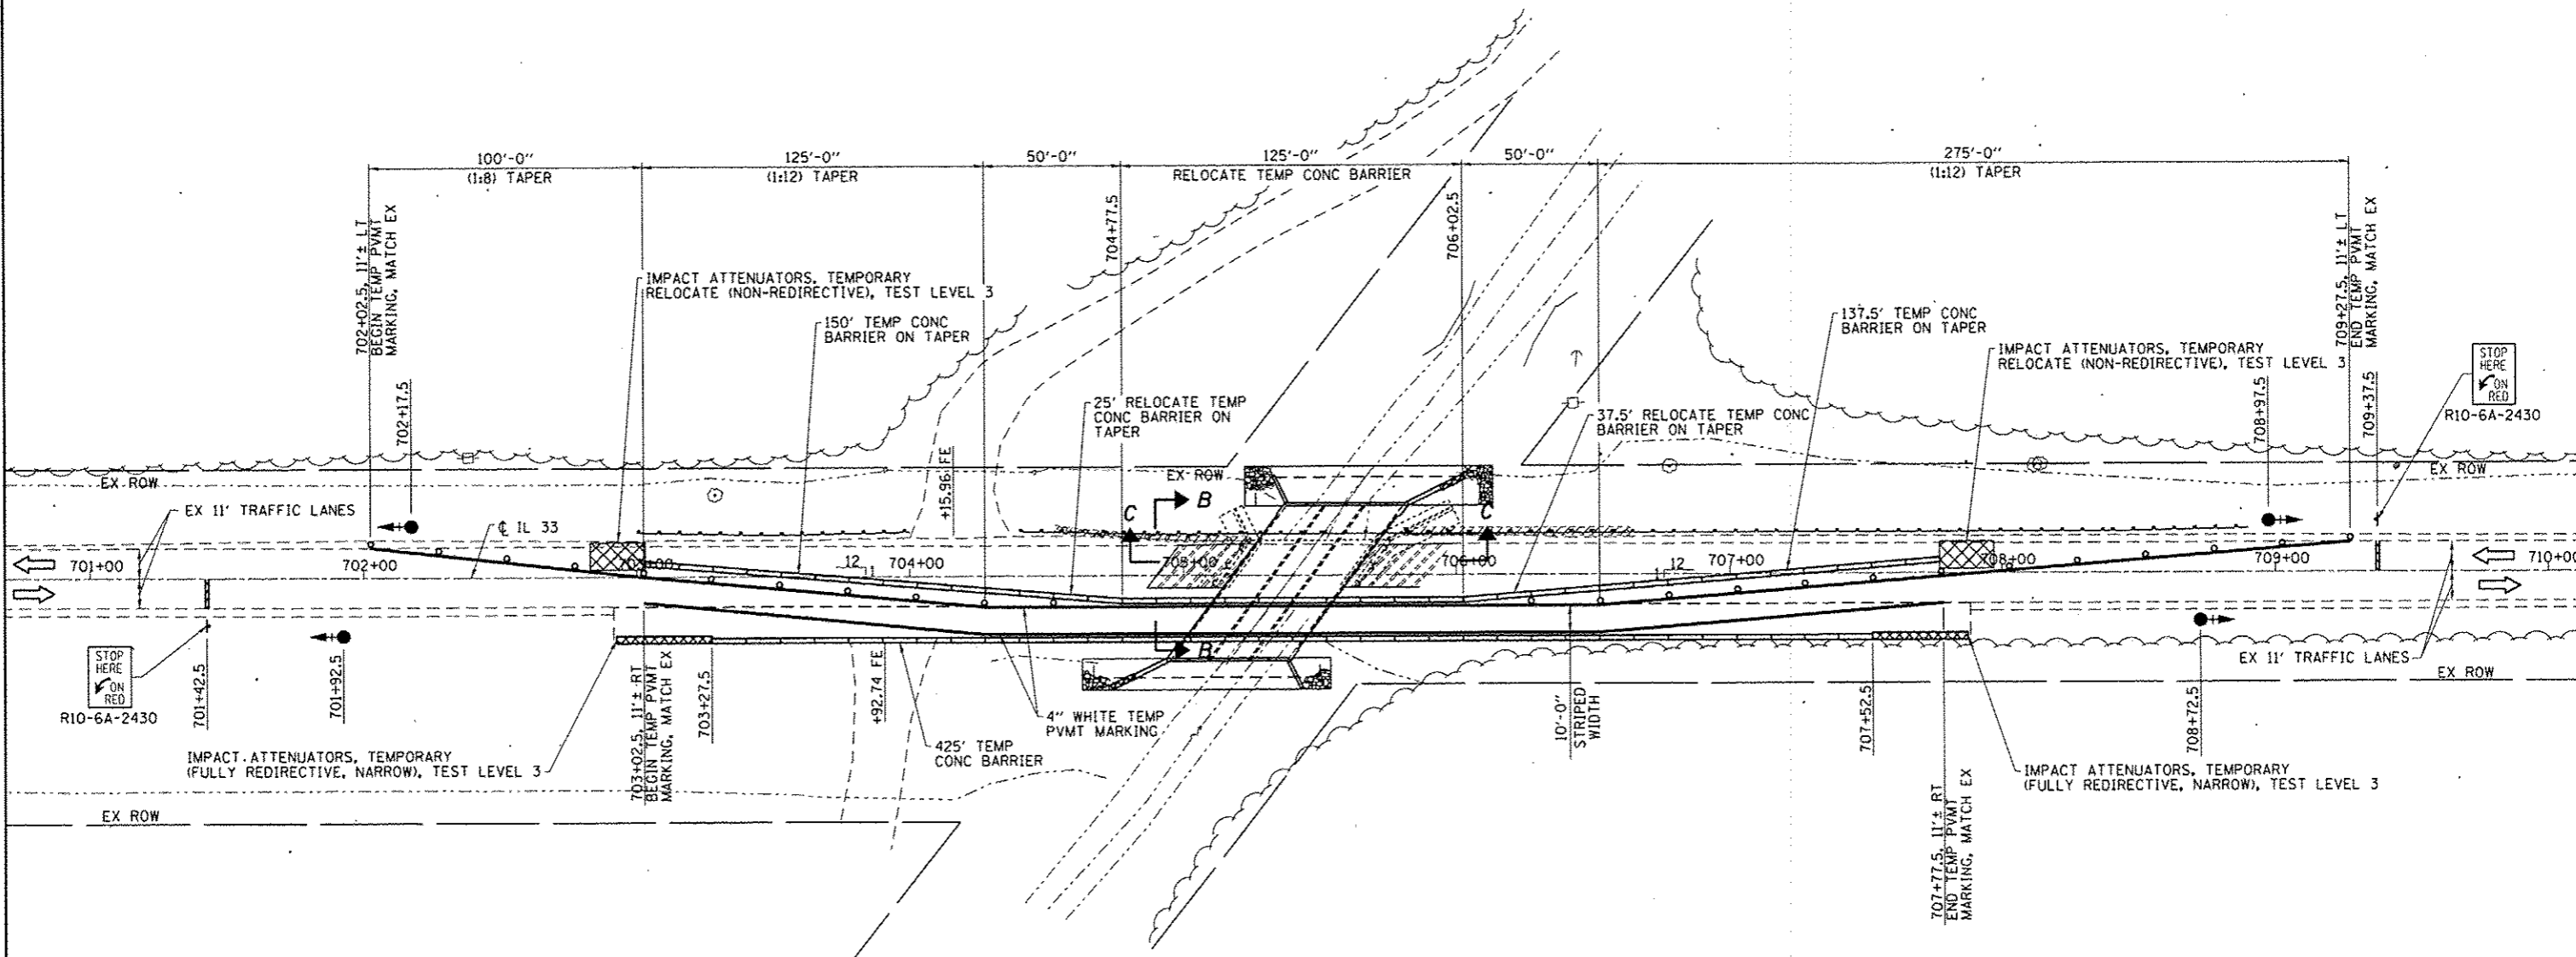

FILE NAME: B:\2011\Bonds\road\stage II\ESCA\108273139\07	USER NAME: stoffanmk	DESIGNED: DAJ	REVISED: -	<b>STATE OF ILLINOIS DEPARTMENT OF TRANSPORTATION</b>	<b>STAGE II CONSTRUCTION</b>	F.A.P. RTE.: 781	SECTION: 109B-1	COUNTY: LAWRENCE	TOTAL SHEETS: 34	SHEET NO.: 11	
CONTRACT NO. 74103	CONTRACT NO. 74105	PLOT SCALE: 0.1667" = 1'				CHECKED: ELH	REVISED: -	FED. ROAD DIST. NO. ILLINOIS FED. AID PROJECT			
PLOT DATE: 6/2/2014	1:32:03 PM	DATE: 06/11	REVISED: -			SCALE: 1"=30'-0"		SHEET NO. 2 OF 2 SHEETS		STA. 700+68.65 TO STA. 710+13.64	